


R/W DETAILS
N.T.S.

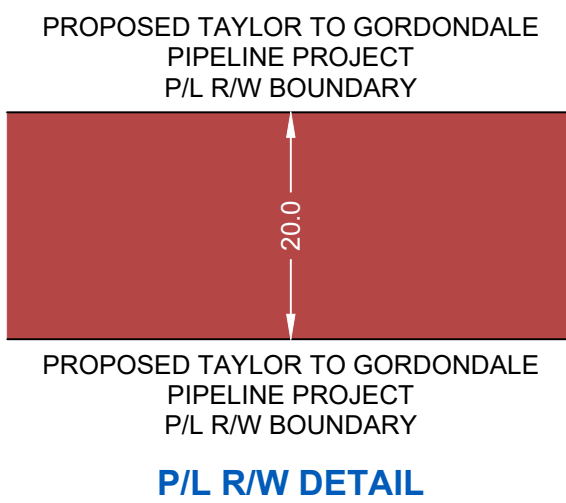

P/L R/W DETAIL

OWNERSHIP
TRACT No.

T2G-045-E06807

ROAD

T2G-047-E06809

T2G-049-E06947

T2G-050-E06811

AREA (ha) AND
LENGTH (m) OF
PERMANENT
EASEMENT

AREA
1.821
LENGTH
910.6

LENGTH
30.1

AREA
1.671
ENGTH
835.5

AREA
1.413
LENGTH
706.0

AREA
0.584
LENGTH
292.2

PLAN
SCALE 1:500


FOR CONTINUATION SEE DRAWING: PB000523-DD-MAP-782



PIPELINE PLAN AND PROFILE IN:
SW 1/4 Sec 4
Tp 82 R 17 W6M
NW 1/4 Sec 33
SW 1/4 Sec 33
SE 1/4 Sec 33
Tp 81 R 17 W6M

FOR CONTINUATION SEE DRAWING: PB000523-DD-MAP-784

**PROFILE
SCALE
1:5000 HOR.
1:2000 VERT.**

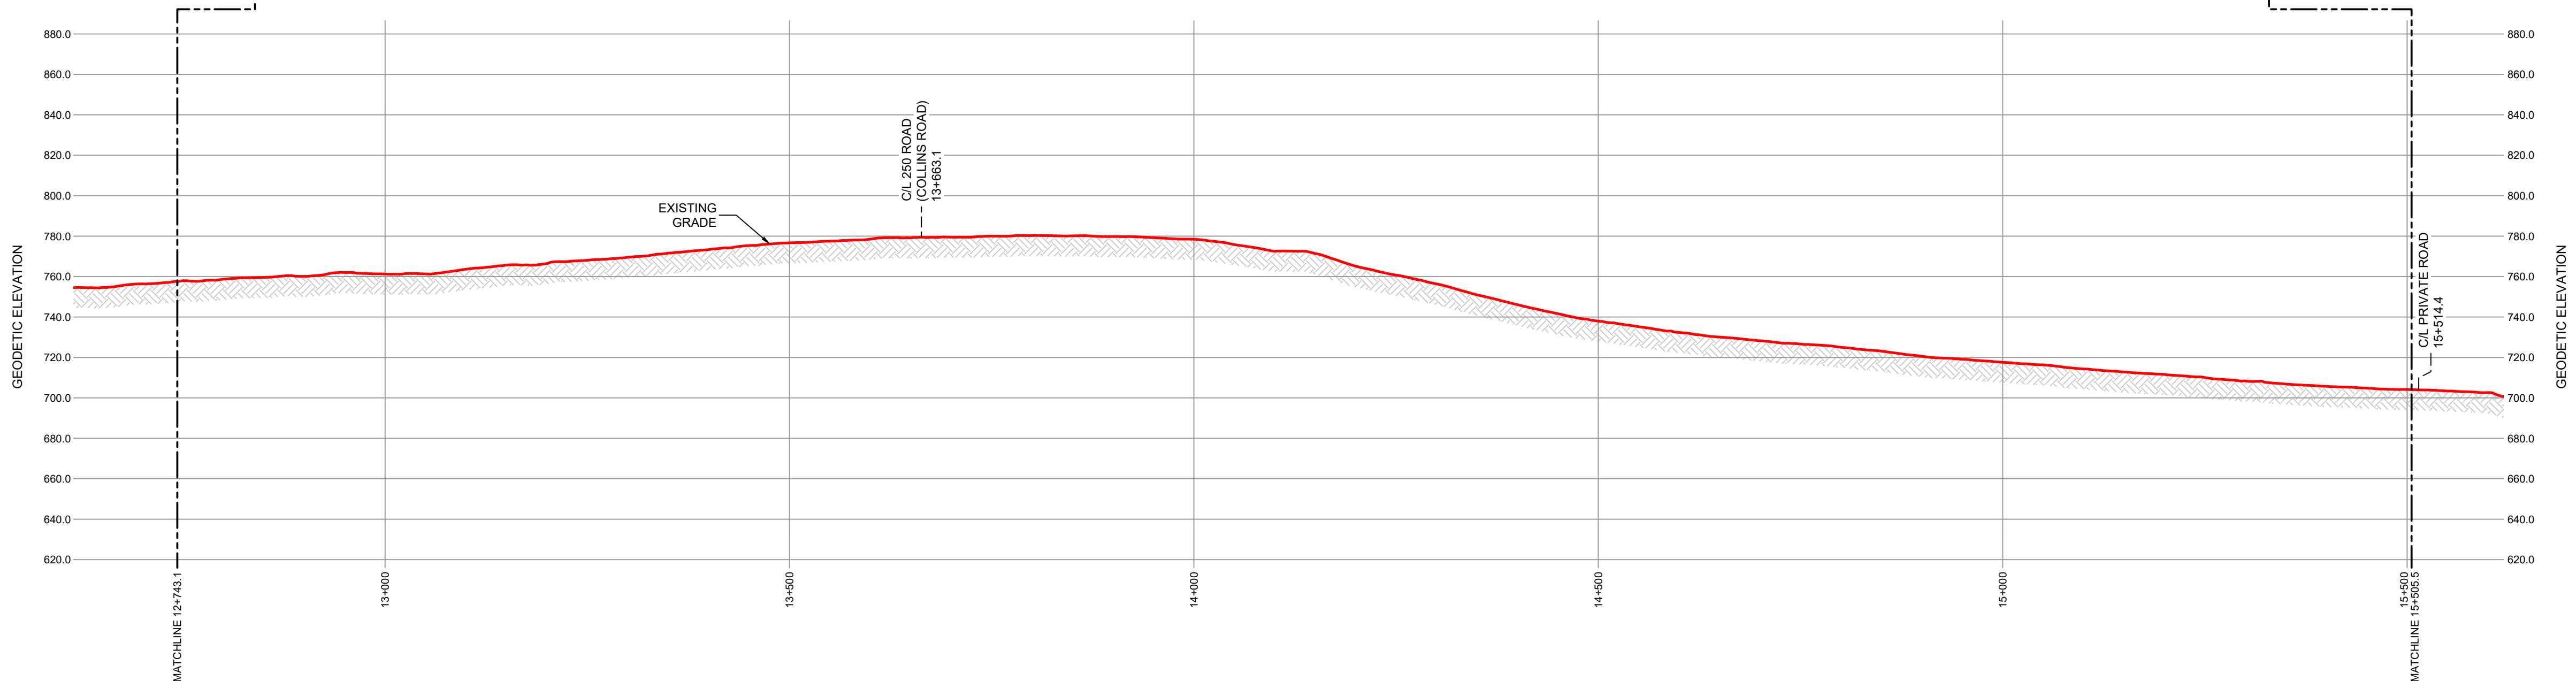

GENERAL NOTES:

1. ALL CHAINAGES AND DIMENSIONS ARE IN METRES UNLESS NOTED OTHERWISE.
2. PROFILE INFORMATION HAS BEEN OBTAINED FROM LIDAR AND FIELD SURVEY.
3. CHAINAGES SHOWN ARE HORIZONTAL GRID.
4. THIS DOCUMENT IS NOT A PLAN OF SURVEY, BUT IS A GRAPHICAL REPRESENTATION OF THE APPROXIMATE SIZE, CONFIGURATION AND LOCATION OF PROPERTY OWNERSHIP. IT IS NOT INTENDED TO BE USED FOR LEGAL DESCRIPTIONS, CALCULATING EXACT DIMENSIONS OR PROPERTY AREAS.
5. CONVERSION FACTOR FOR HECTARES TO ACRES IS: 1 HECTARE = 2.4710 ACRES.
6. TYPICALLY THE RIGHT OF WAY WIDTH IS 20.0m BUT WILL VARY AT SPECIFIC LOCATIONS DUE TO ENGINEERING AND CONSTRUCTION RESTRICTIONS.
7. FULL SIZE DRAWINGS ARE PLOTTED ON 707 x 1000 (B1 SIZED PAPER).
REDUCED SIZE DRAWINGS ARE NOT TO SCALE.

LEGEND:

KILOMETRE POST:
 PROPOSED PIPELINE RIGHT OF WAY:
 PROPOSED VALVE SITE:
 PROPERTY LINE:

A/R:	ACCESS ROAD
ha.:	HECTARES
m:	METRES
NPS:	NOMINAL PIPE SIZE
P/L:	PIPELINE
R/W:	RIGHT OF WAY
C/L:	CENTRE LINE

CER APPROVAL:

LAND TITLES OFFICE:

PLAN No. _____

ENTERED AND REGISTERED

ON _____

INSTRUMENT No: _____

A.D.REGISTRAR

REVISIONS:

[illegible]**PLAN SHOWING:**

Plan and Profile of Taylor to Gordondale Pipeline Project
from
KP 12+743.1 to 15+505.5
Limits of Sheet
SW 1/4 Sec 4 Tp 82 R 17 W6M
SE 1/4 Sec 33 Tp 81 R 17 W6M

Peace River District - British Columbia



Project Name: Taylor to Gordondale Pipeline Project
Project No.: PC/23004
Route Ref.: PB000523-GS-SPD-001_04C_T2G_ENG_Ditchline_Rev4C
Document No.: PB000523-DD-MAP-783_00

Sheet No.: 5.0

00
REVISI

REVISIO