

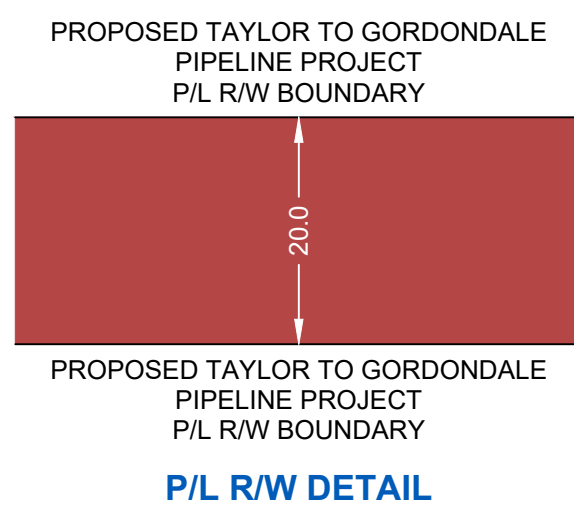


R/W DETAILS
N.T.S.

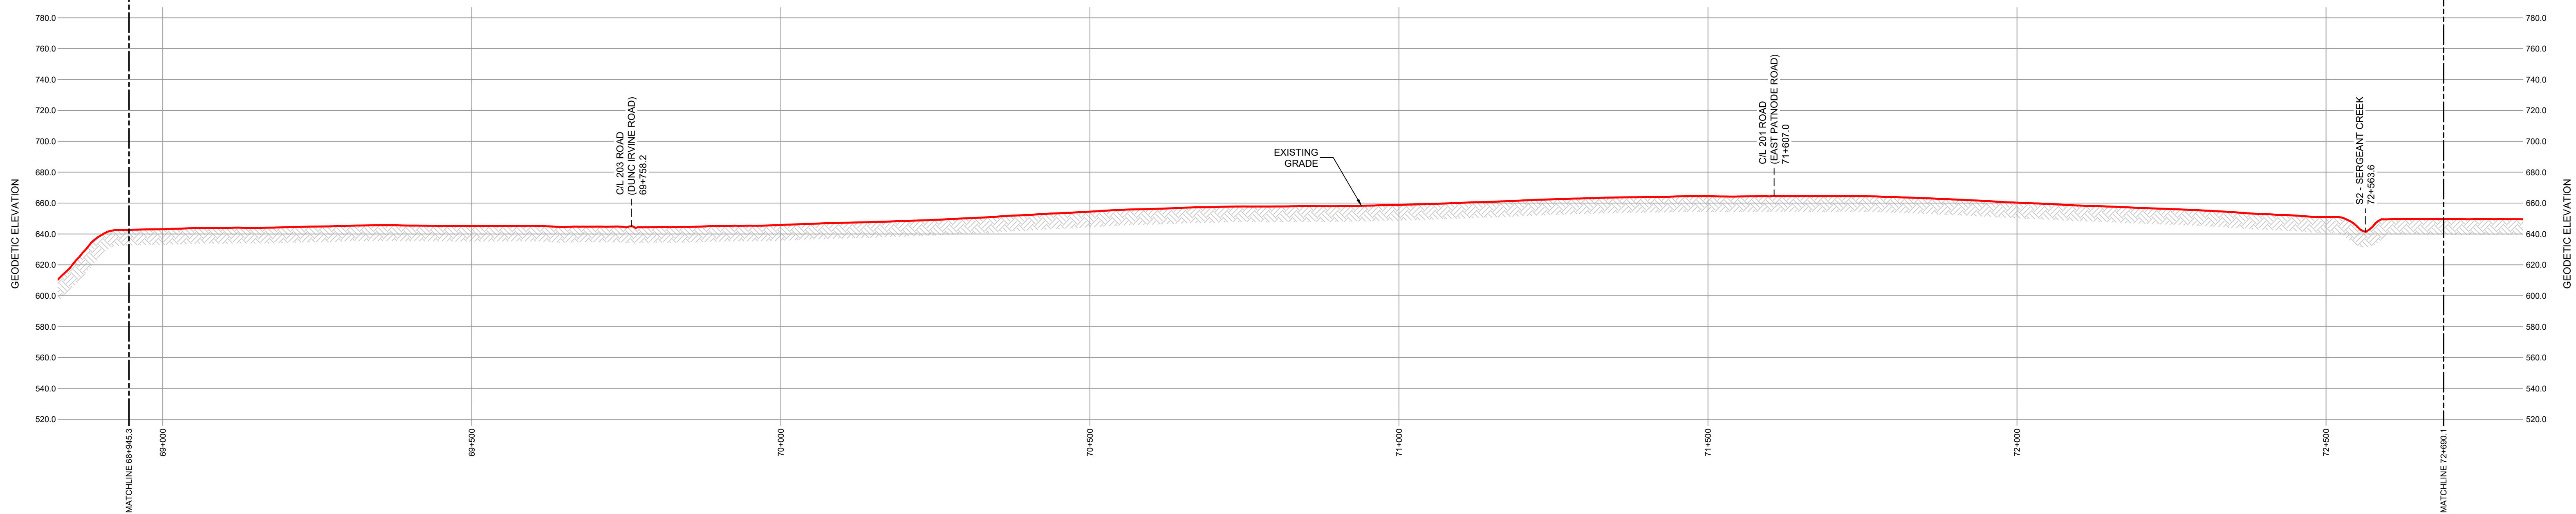

OWNERSHIP TRACT No.		T2G-156-E06897	ROAD	T2G-157-E06898	T2G-158-E06899	T2G-160-E06900	ROAD	T2G-162-E06901	T2G-163-E06902	T2G-164-E06903	SERGEANT CREEK- BED & SHORE	T2G-164-E06903	
AREA (ha) AND LENGTH (m) OF PERMANENT EASEMENT		AREA 1.605 LENGTH 802.5	LENGTH 20.1	AREA 0.980 LENGTH 489.8	AREA 0.858 LENGTH 428.8	AREA 1.819 LENGTH 909.5	LENGTH 20.1	AREA 1.139 LENGTH 569.7	AREA 0.620 LENGTH 309.8	AREA 0.120 LENGTH 57.9	AREA 0.022 LENGTH 12.9	AREA 0.243 LENGTH 121.4	

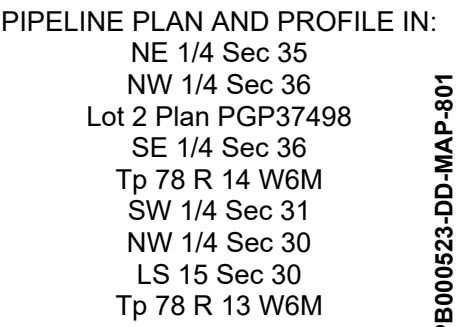

GENERAL NOTES:

1. ALL CHAINAGES AND DIMENSIONS ARE IN METRES UNLESS NOTED OTHERWISE.
2. PROFILE INFORMATION HAS BEEN OBTAINED FROM LIDAR AND FIELD SURVEY.
3. CHAINAGES SHOWN ARE HORIZONTAL GRID.
4. THIS DOCUMENT IS NOT A PLAN OF SURVEY, BUT IS A GRAPHICAL REPRESENTATION OF THE APPROXIMATE SIZE, CONFIGURATION AND LOCATION OF PROPERTY OWNERSHIP. IT IS NOT INTENDED TO BE USED FOR LEGAL DESCRIPTIONS, CALCULATING EXACT DIMENSIONS OR PROPERTY AREAS.
5. CONVERSION FACTOR FOR HECTARES TO ACRES IS: 1 HECTARE = 2.4710 ACRES.
6. TYPICALLY THE RIGHT OF WAY WIDTH IS 20.0m BUT WILL VARY AT SPECIFIC LOCATIONS DUE TO ENGINEERING AND CONSTRUCTION RESTRICTIONS.
7. FULL SIZE DRAWINGS ARE PLOTTED ON 707 x 1000 (B1 SIZED PAPER).
REDUCED SIZE DRAWINGS ARE NOT TO SCALE.

LEGEND:

KILOMETRE POST:

PROPOSED PIPELINE RIGHT OF WAY:

PROPOSED VALVE SITE:

PROPERTY LINE:

A/R: ACCESS ROAD

ha.: HECTARES

m: METRES

NPS: NOMINAL PIPE SIZE

P/L: PIPELINE

R/W: RIGHT OF WAY

C/L: CENTRE LINE

CER APPROVAL:

LAND TITLES OFFICE:

PLAN No. _____

ENTERED AND REGISTERED

ON _____

INSTRUMENT No: _____

A.D.REGISTRAR

[illegible]

PLAN SHOWING:
Plan and Profile of TAYLOR to Gordondale Pipeline Project
 from
KP 68+945.3 to 72+690.1
 Limits of Sheet
NE 1/4 Sec 35 Tp 78 R 14 W6M
NE 1/4 Sec 30 Tp 78 R 13 W6M
 Peace River District - British Columbia

 MIDWEST 2827 Sunridge Boulevard N.E. Calgary, Alberta 403-244-7471 www.midwest.ca	Project Name: Taylor to Gordondale Pipeline Project Project No.: PC/23004 Route Ref.: PB000523-GS-SPD-001_04C_T2G_ENG_Ditchline_Rev4C Document No.: PB000523-DD-MAP-800_00	Sheet No.: 22.0 00 REVISION