


R/W DETAILS
N.T.S.

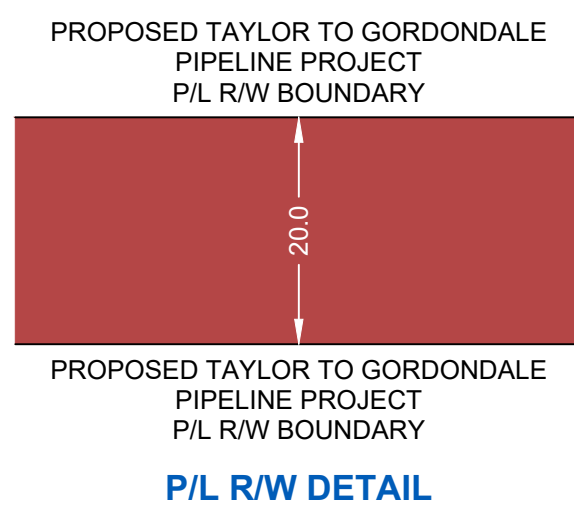

OWNERSHIP
TRACT No.

T2G-063-E06822

ROAD

T2G-064-E06823

ROAD

T20
E0

ROAD

•

AREA (ha) AND
LENGTH (m) OF
PERMANENT
EASEMENT

AREA
1.764
LENGTH
881.8

LENGTH
20.3

AREA
3.950
LENGTH
1975.0

52.8

ALLEN

LENGTH
312

1121

PLAN
SCALE 1:500


FOR CONTINUATION SEE DRAWING: PB000523-DD-MAP-785



PIPELINE PLAN AND PROFILE IN:
E 1/2 Sec 13
Tp 81 R 17 W6M
Sec 18
N 1/2 Sec 7
Tp 81 R 16 W6M

FOR CONTINUATION SEE DRAWING: PB000523-DD-MAP-787

**PROFILE
SCALE
1:5000 HOR.
1:2000 VERT.**

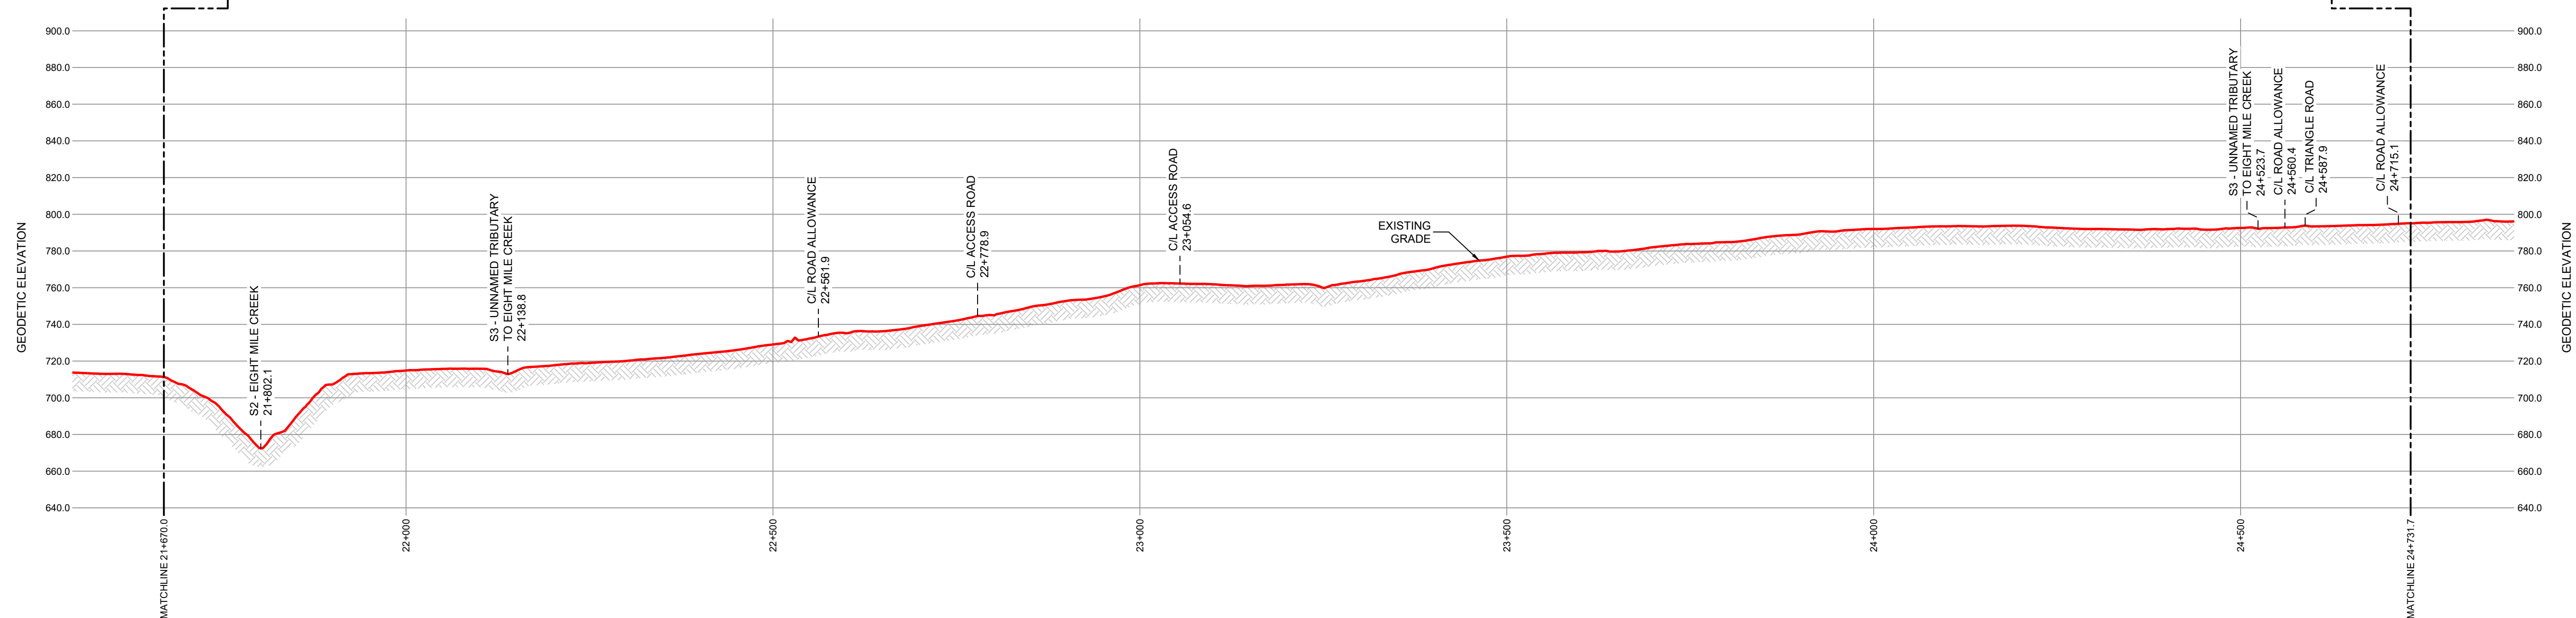

GENERAL NOTES:

1. ALL CHAINAGES AND DIMENSIONS ARE IN METRES UNLESS NOTED OTHERWISE.
2. PROFILE INFORMATION HAS BEEN OBTAINED FROM LIDAR AND FIELD SURVEY.
3. CHAINAGES SHOWN ARE HORIZONTAL GRID.
4. THIS DOCUMENT IS NOT A PLAN OF SURVEY, BUT IS A GRAPHICAL REPRESENTATION OF THE APPROXIMATE SIZE CONFIGURATION AND LOCATION OF PROPERTY OWNERSHIP. IT IS NOT INTENDED TO BE USED FOR LEGAL DESCRIPTIONS, CALCULATING EXACT DIMENSIONS OR PROPERTY AREAS.
5. CONVERSION FACTOR FOR HECTARES TO ACRES IS: 1 HECTARE = 2.4710 ACRES.
6. TYPICALLY THE RIGHT OF WAY WIDTH IS 20.0m BUT WILL VARY AT SPECIFIC LOCATIONS DUE TO ENGINEERING AND CONSTRUCTION RESTRICTIONS.
7. FULL SIZE DRAWINGS ARE PLOTTED ON 107 x 1000 (B1) SIZED PAPER.
REDUCED SIZE DRAWINGS ARE NOT TO SCALE

LEGEND:

KILOMETRE POST:
PROPOSED PIPELINE RIGHT OF WAY:
PROPOSED VALVE SITE:
PROPERTY LINE:

A/R: ACCESS ROAD
ha.: HECTARES
m: METRES
NPS: NOMINAL PIPE SIZE
P/L: PIPELINE
R/W: RIGHT OF WAY
C/L: CENTRE LINE

CER APPROVAL:

LAND TITLES OFFICE:

PLAN No. _____

ENTERED AND REGISTERED

ON _____

INSTRUMENT No: _____

A.D.REGISTRAR

REVISIONS:

[illegible]

PLAN SHOWING:
Plan and Profile of Taylor to Gordondale Pipeline Project from KP 21+670.0 to 24+731.7 Limits of Sheet NE 1/4 Sec 13 Tp 81 R 17 W6M NE 1/4 Sec 7 Tp 81 R 16 W6M Peace River District - British Columbia



Project Name: Taylor to Gordondale Pipeline Project
Project No.: PC/23004
Route Ref.: PB000523-GS-SPD-001_04C_T2G_ENG_I
Document No.: PB000523-DD-MAP-786_00

Sheet No.: 8.0

00
REVISION