


R/W DETAILS
N.T.S.

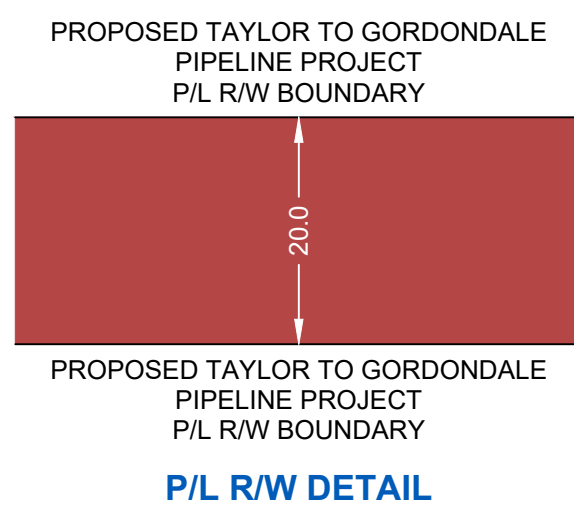

P/L R/W DETAIL

OWNERSHIP
TRACT No.

T2G-081-E06837

T2G-082-E06838

T2G-083-E06839

ROAD

2G-083-E06839

T2G-084-E06840

ROAD ---

AREA (ha) AND
LENGTH (m) OF
PERMANENT
EASEMENT

AREA
1.609
LENGTH
804.6

AREA
1.609
LENGTH
804.6

AREA
1.597
LENGTH
798.5

AREA
0.007
LENGTH
3.7


AREA
1.711
LENGTH
855.6

||



PIPELINE PLAN AND PROFILE IN:
N 1/2 Sec 23
SE 1/4 Sec 23
NE 1/4 Sec 14
SE 1/4 Sec 14
Tp 80 R 16 W6M

FOR CONTINUATION SEE DRAWING: PB000523-DD-MAP-791

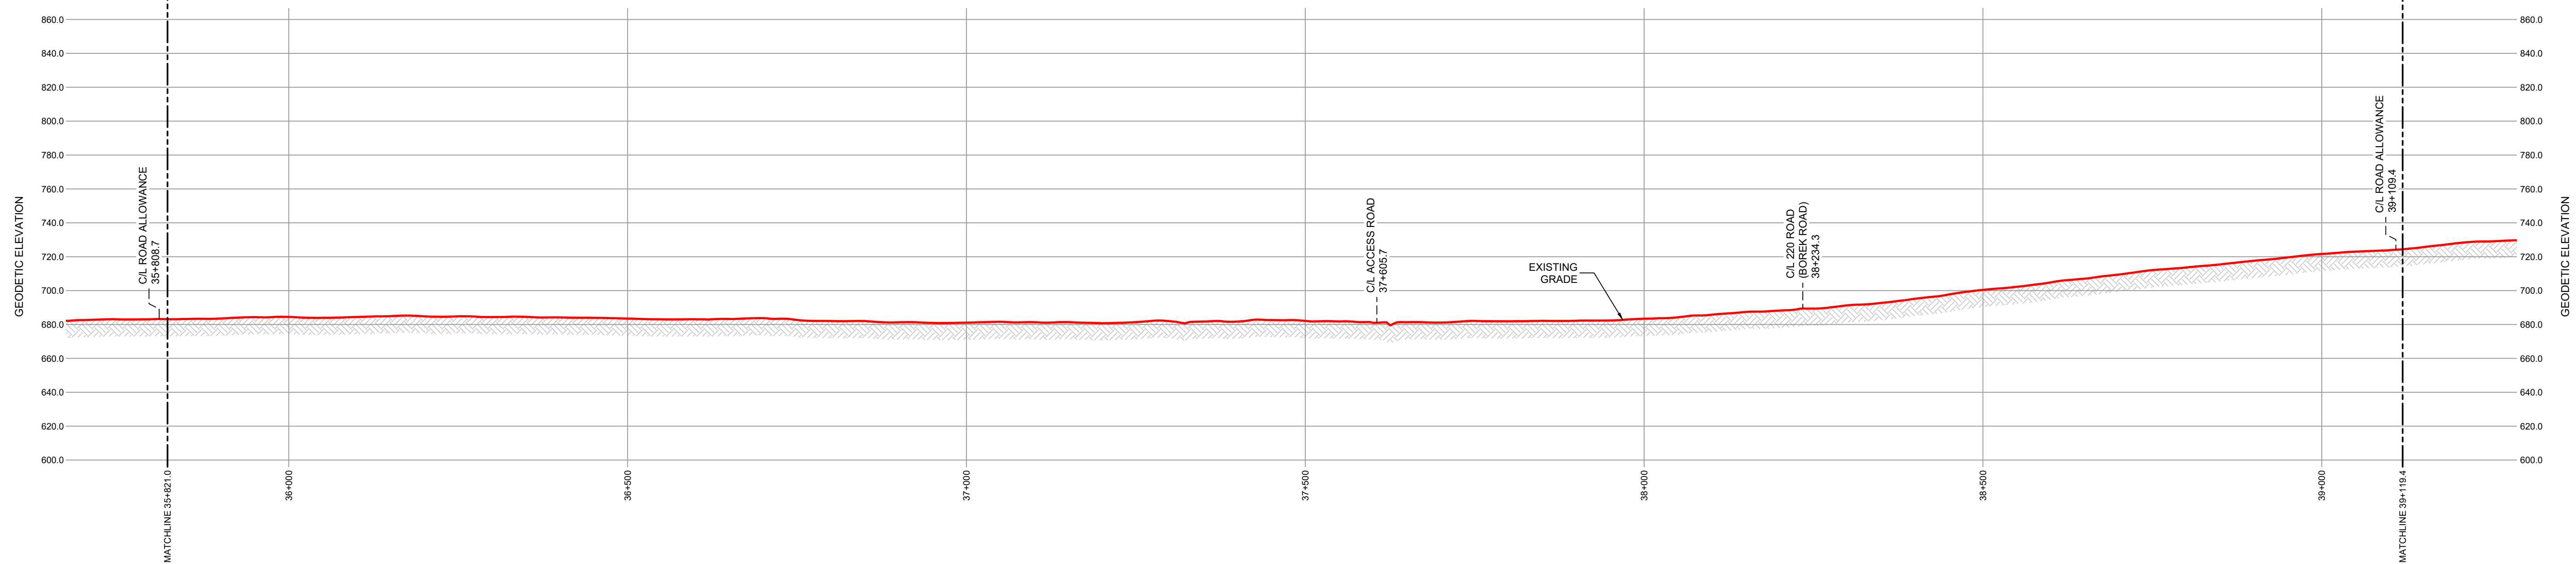

GENERAL NOTES:

1. ALL CHAINAGES AND DIMENSIONS ARE IN METRES UNLESS NOTED OTHERWISE.
2. PROFILE INFORMATION HAS BEEN OBTAINED FROM LIDAR AND FIELD SURVEY.
3. CHAINAGES SHOWN ARE HORIZONTAL GRID.
4. THIS DOCUMENT IS NOT A PLAN OF SURVEY, BUT IS A GRAPHICAL REPRESENTATION OF THE APPROXIMATE SIZE, CONFIGURATION AND LOCATION OF PROPERTY OWNERSHIP. IT IS NOT INTENDED TO BE USED FOR LEGAL DESCRIPTIONS, CALCULATING EXACT DIMENSIONS OR PROPERTY AREAS.
5. CONVERSION FACTOR FOR HECTARES TO ACRES IS: 1 HECTARE = 2.4710 ACRES.
6. TYPICALLY THE RIGHT OF WAY WIDTH IS 20.0m BUT WILL VARY AT SPECIFIC LOCATIONS DUE TO ENGINEERING AND CONSTRUCTION RESTRICTIONS.
7. FULL SIZE DRAWINGS ARE PLOTTED ON 707 x 1000 (B1 SIZED PAPER).
REDUCED SIZE DRAWINGS ARE NOT TO SCALE.

LEGEND:

KILOMETRE POST:
PROPOSED PIPELINE RIGHT OF WAY:
PROPOSED VALVE SITE:
PROPERTY LINE:

A/R: ACCESS ROAD
ha.: HECTARES
m: METRES
NPS: NOMINAL PIPE SIZE
P/L: PIPELINE
R/W: RIGHT OF WAY
C/L: CENTRE LINE

CER APPROVAL:

LAND TITLES OFFICE:

PLAN No. _____

ENTERED AND REGISTERED

ON _____

INSTRUMENT No: _____

A.D.REGISTRAR

REVISIONS:

[illegible]**PLAN SHOWING:**

Plan and Profile of Taylor to Gordondale Pipeline Project
from
KP 35+821.0 to 39+119.4
Limits of Sheet
NE 1/4 Sec 23 Tp 80 R 16 W6M
SE 1/4 Sec 14 Tp 80 R 16 W6M

Peace River District - British Columbia

Project Name: Taylor to Gordondale Pipeline Project
Project No.: PC/23004
Route Ref.: PB000523-GS-SPD-001_04C_T2G_ENG_D
Document No.: PB000523-DD-MAP-790_00

Sheet No.: 12.0

00
REVISION