

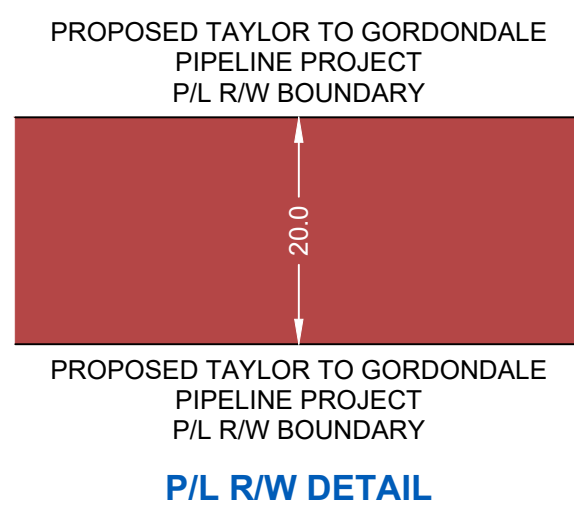


R/W DETAILS
N.T.S.

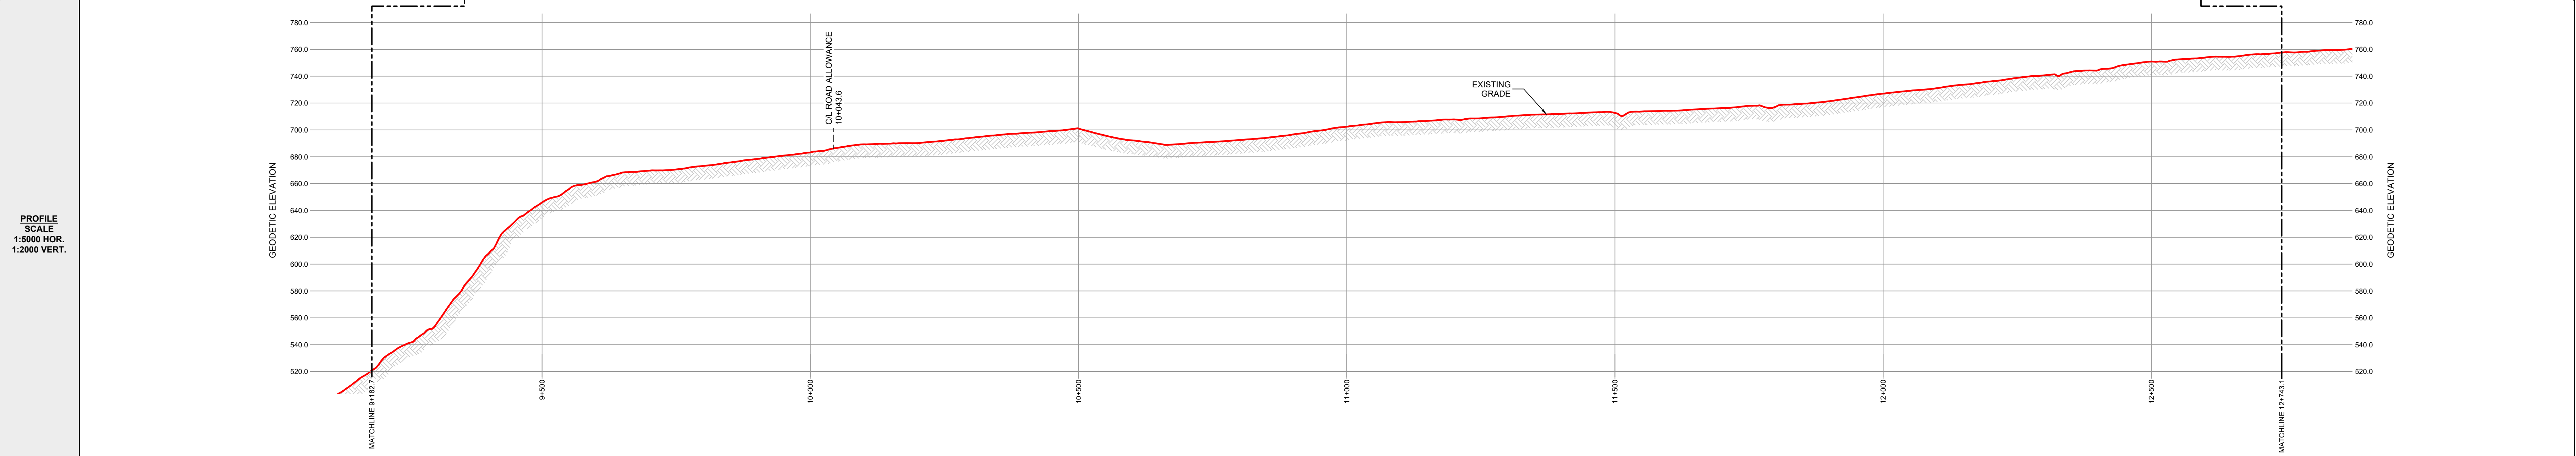

OWNERSHIP TRACT No.		T2G-038-E06800	T2G-039-E06801	ROAD	T2G-040-E06802	T2G-043-E06805	T2G-041-E06803	T2G-043-E06805	T2G-044-E06806	
AREA (ha) AND LENGTH (m) OF PERMANENT EASEMENT		AREA 0.851 LENGTH 425.7	AREA 0.839 LENGTH 419.7	LENGTH 28.5	AREA 1.927 LENGTH 963.6	AREA 0.075 LENGTH 37.3	AREA 1.451 LENGTH 725.7	AREA 0.110 LENGTH 55.0	AREA 1.820 LENGTH 910.2	

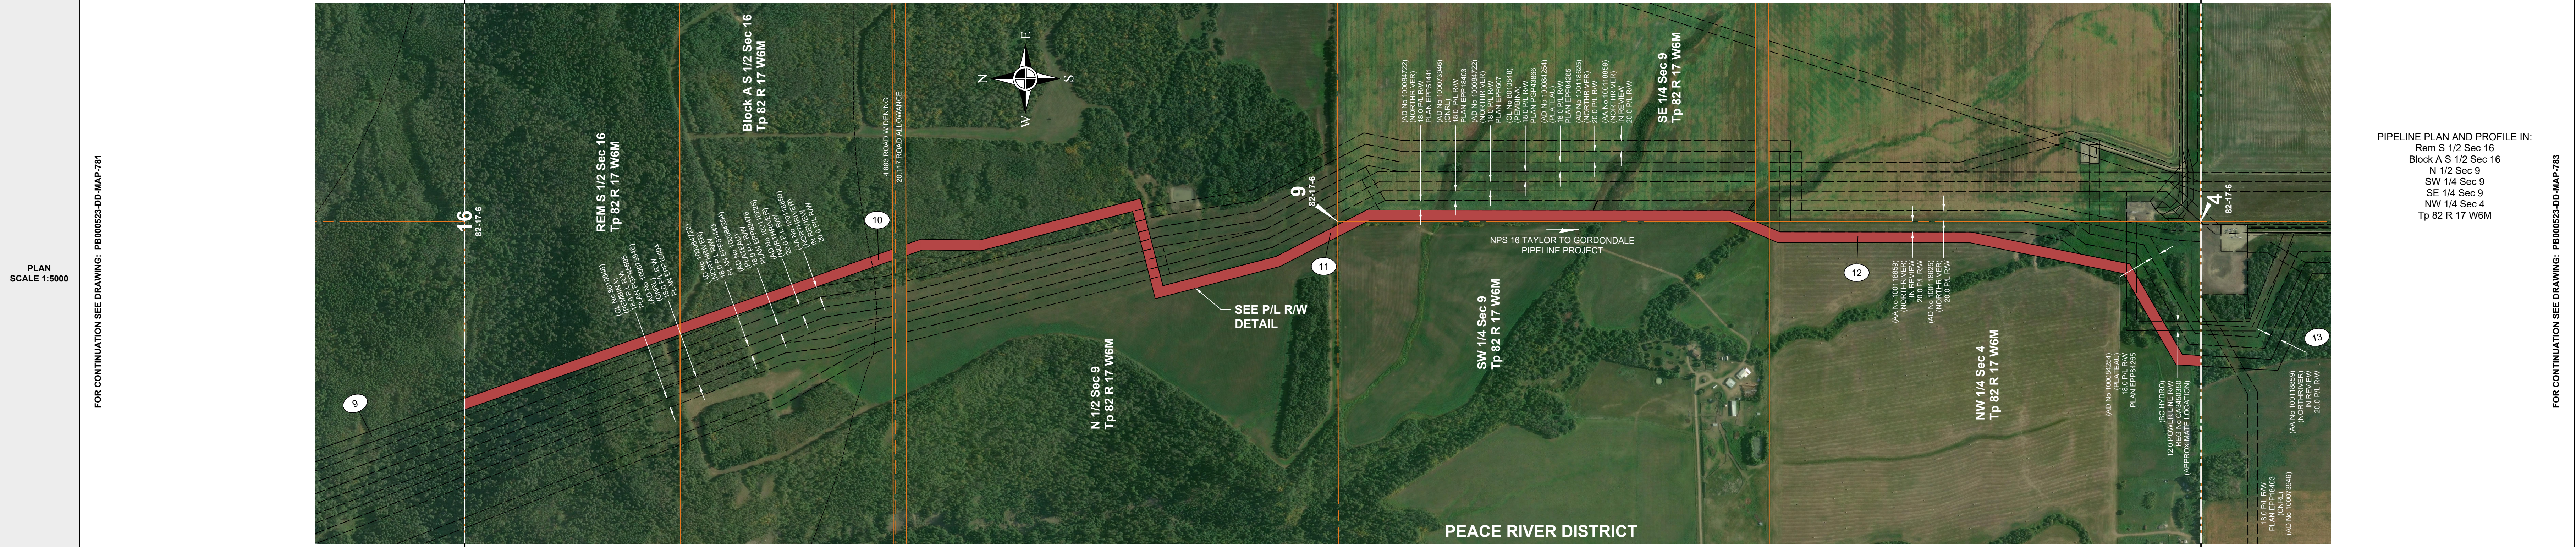

GENERAL NOTES: 1. ALL CHAINAGES AND DIMENSIONS ARE IN METRES UNLESS NOTED OTHERWISE. 2. PROFILE INFORMATION HAS BEEN OBTAINED FROM LIDAR AND FIELD SURVEY. 3. CHAINAGES SHOWN ARE HORIZONTAL GRID. 4. THIS DOCUMENT IS NOT A PLAN OF SURVEY, BUT IS A GRAPHICAL REPRESENTATION OF THE APPROXIMATE SIZE, CONFIGURATION AND LOCATION OF PROPERTY OWNERSHIP. IT IS NOT INTENDED TO BE USED FOR LEGAL DESCRIPTIONS, CALCULATING EXACT DIMENSIONS OR PROPERTY AREAS. 5. CONVERSION FACTOR FOR HECTARES TO ACRES IS: 1 HECTARE = 2.4710 ACRES. 6. TYPICALLY THE RIGHT OF WAY WIDTH IS 20.0m BUT WILL VARY AT SPECIFIC LOCATIONS DUE TO ENGINEERING AND CONSTRUCTION RESTRICTIONS. 7. FULL SIZE DRAWINGS ARE PLOTTED ON 707 x 1000 (B1 SIZED PAPER). REDUCED SIZE DRAWINGS ARE NOT TO SCALE.

LEGEND:	
KILOMETRE POST:	
PROPOSED PIPELINE RIGHT OF WAY:	
PROPOSED VALVE SITE:	
PROPERTY LINE:	
A/R:	ACCESS ROAD
ha.:	HECTARES
m:	METRES
NPS:	NOMINAL PIPE SIZE
P/L:	PIPELINE
R/W:	RIGHT OF WAY
C/L:	CENTRE LINE

CER APPROVAL:	LAND TITLES OFFICE: PLAN No. _____ ENTERED AND REGISTERED ON _____ INSTRUMENT No.: _____ A.D.REGISTRAR
----------------------	---

[illegible]

			
PLAN SHOWING:			
Plan and Profile of Taylor to Gordondale Pipeline Project from KP 9+182.7 to 12+743.1 Limits of Sheet NW 1/4 Sec 16 Tp 82 R 17 W6M SW 1/4 Sec 4 Tp 82 R 17 W6M Peace River District - British Columbia			
 MIDWEST 2627 Sawridge Boulevard N.E. Calgary, Alberta 403-244-7471 www.midwest.ca	<table border="1" style="width: 100%; border-collapse: collapse;"> <tr> <td style="padding: 2px;"> Project Name: Taylor to Gordondale Pipeline Project Project No.: PC23004 Route Ref.: PB000523-GS-SPD-001_04C_T2G_ENG_Ditchline_Rev4C Document No.: PB000523-DD-MAP-782_00 </td> <td style="width: 20%; padding: 5px; text-align: center; vertical-align: middle;"> Sheet No. : 4 of 10 00 REVISION </td> </tr> </table>	Project Name: Taylor to Gordondale Pipeline Project Project No.: PC23004 Route Ref.: PB000523-GS-SPD-001_04C_T2G_ENG_Ditchline_Rev4C Document No.: PB000523-DD-MAP-782_00	Sheet No. : 4 of 10 00 REVISION
Project Name: Taylor to Gordondale Pipeline Project Project No.: PC23004 Route Ref.: PB000523-GS-SPD-001_04C_T2G_ENG_Ditchline_Rev4C Document No.: PB000523-DD-MAP-782_00	Sheet No. : 4 of 10 00 REVISION		