


R/W DETAILS
N.T.S.

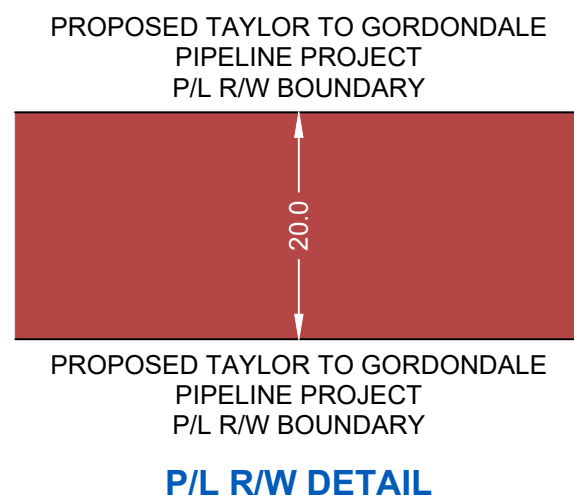

P/L R/W DETAIL

OWNERSHIP
TRACT No.

T2G-092-E06848

T2G-093-E06849

T2G-094-E06850

ROAD

T2G-096-E06852

T2G-098-E06853

ROAD

AREA (ha) AND
LENGTH (m) OF
PERMANENT
EASEMENT

AREA
1.603
LENGTH
801.6

AREA
1.609
LENGTH
804.4

AREA
0.601
LENGTH
300.5

LENGTH
20.1

AREA
1.203
ENGTH
601.7

AREA
1.616
LENGTH
807.8

LENGTH
20.1

PLAN
SCALE 1:500


FOR CONTINUATION SEE DRAWING: PB000523-DD-MAP-791



PIPELINE PLAN AND PROFILE IN:
N 1/2 Sec 35
SE 1/4 Sec 35
NE 1/4 Sec 26
NW 1/4 Sec 25
SW 1/4 Sec 25
Tp 79 R 16 W6M

FOR CONTINUATION SEE DRAWING: PB000523-DD-MAP-793

**PROFILE
SCALE
1:5000 HOR.
1:2000 VERT.**

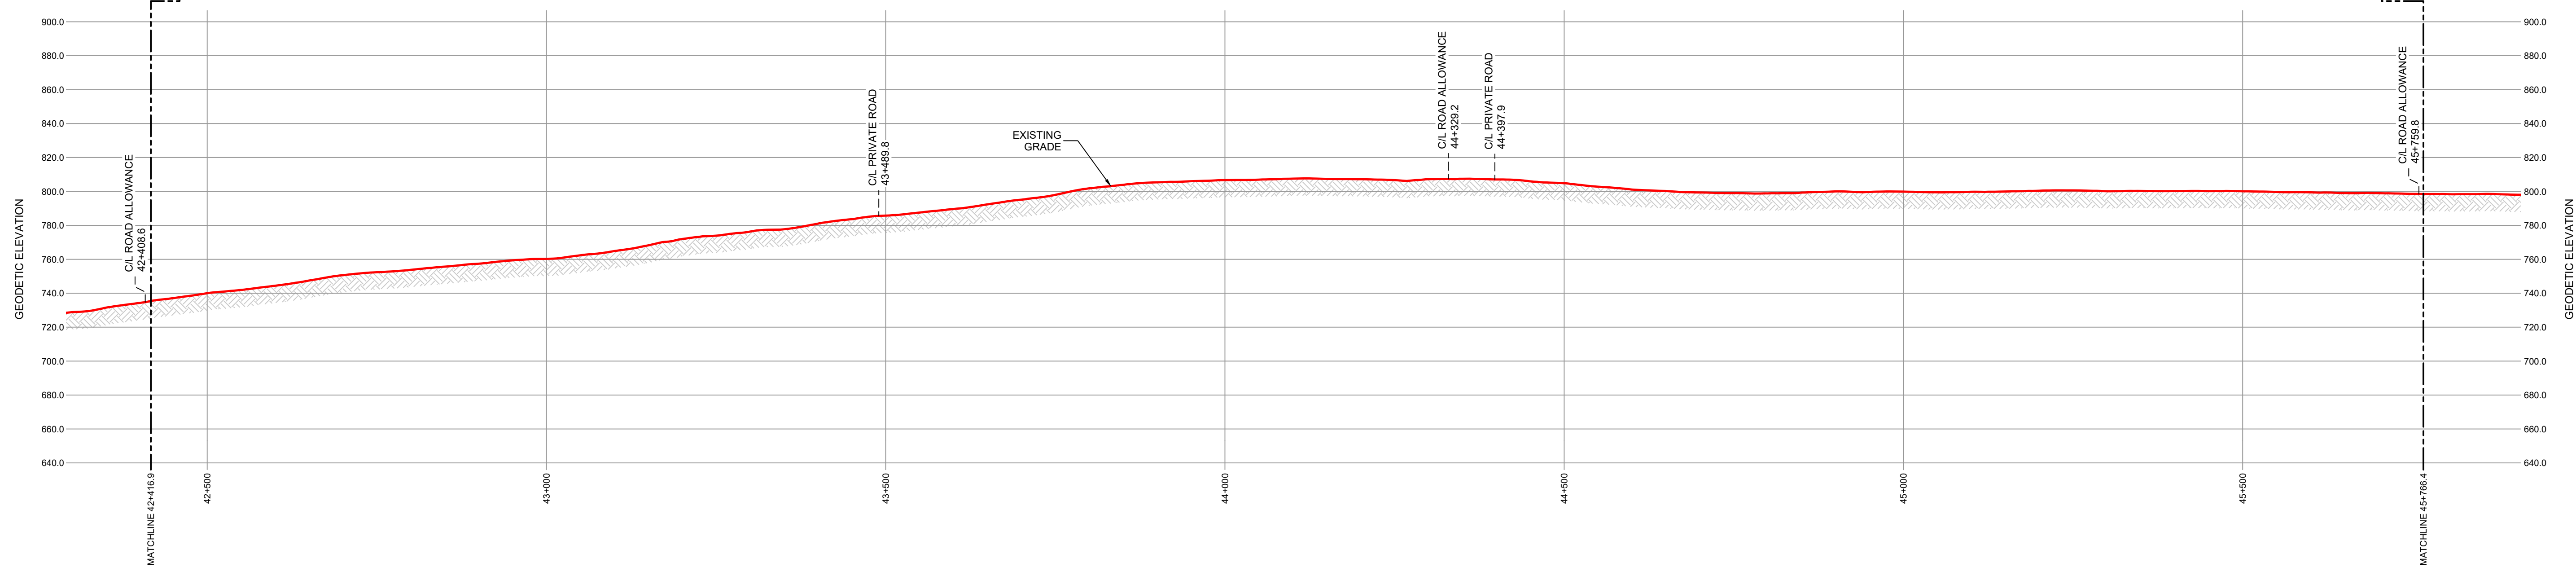


GENERAL NOTES:

1. ALL CHAINAGES AND DIMENSIONS ARE IN METRES UNLESS NOTED OTHERWISE.
2. PROFILE INFORMATION HAS BEEN OBTAINED FROM LIDAR AND FIELD SURVEY.
3. CHAINAGES SHOWN ARE HORIZONTAL GRID.
4. THIS DOCUMENT IS NOT A PLAN OF SURVEY, BUT IS A GRAPHICAL REPRESENTATION OF THE APPROXIMATE SIZE, CONFIGURATION AND LOCATION OF PROPERTY OWNERSHIP. IT IS NOT INTENDED TO BE USED FOR LEGAL DESCRIPTIONS, CALCULATING EXACT DIMENSIONS OR PROPERTY AREAS.
5. CONVERSION FACTOR FOR HECTARES TO ACRES IS: 1 HECTARE = 2.4710 ACRES.
6. TYPICALLY THE RIGHT OF WAY WIDTH IS 20.0m BUT WILL VARY AT SPECIFIC LOCATIONS DUE TO ENGINEERING AND CONSTRUCTION RESTRICTIONS.
7. FULL SIZE DRAWINGS ARE PLOTTED ON 707 x 1000 (B1 SIZED PAPER).
REDUCED SIZE DRAWINGS ARE NOT TO SCALE.

LEGEND:

KILOMETRE POST:
PROPOSED PIPELINE RIGHT OF WAY:
PROPOSED VALVE SITE:
PROPERTY LINE:

A/R: ACCESS ROAD
ha.: HECTARES
m: METRES
NPS: NOMINAL PIPE SIZE
P/L: PIPELINE
R/W: RIGHT OF WAY
C/L: CENTRE LINE

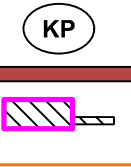

CER APPROVAL:

LAND TITLES OFFICE:

PLAN No. _____

ENTERED AND REGISTERED

ON _____

INSTRUMENT No: _____

A.D.REGISTRAR

REVISIONS:

[illegible]**PLAN SHOWING:**

Plan and Profile of Taylor to Gordondale Pipeline Project
from
KP 42+416.9 to 45+766.4
Limits of Sheet
NE 1/4 Sec 35 Tp 79 R 16 W6M
SW 1/4 Sec 25 Tp 79 R 16 W6M

Peace River District - British Columbia



Project Name: Taylor to Gordondale Pipeline Project
Project No.: PC/23004
Route Ref.: PB000523-GS-SPD-001_04C_T2G_ENG_D
Document No.: PB000523-DD-MAP-792_00

Sheet No.: 14.0

00
REVISION

REVISION