


R/W DETAILS
N.T.S.

OWNERSHIP
TRACT No.


AREA (ha) AND
LENGTH (m) OF
PERMANENT
EASEMENT

PLAN
SCALE 1:5000

**PROFILE
SCALE
1:5000 HOR.
1:2000 VERT.**

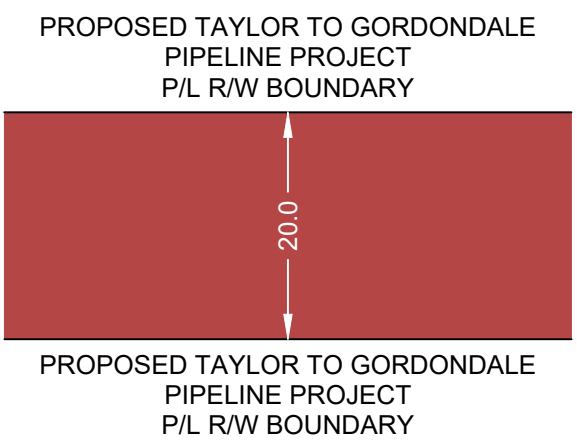

P/L R/W DETAIL

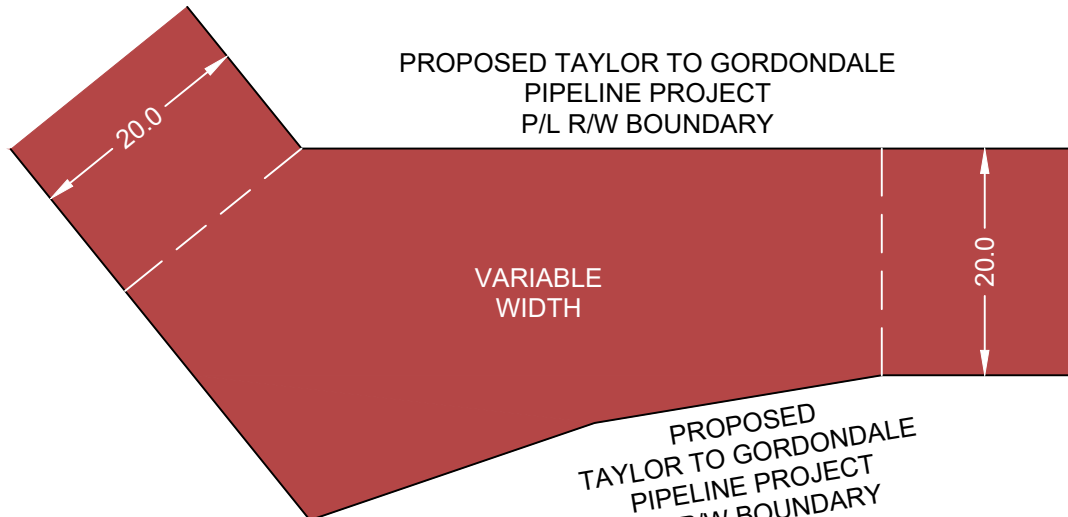

INSET

T2G-121-E06872

AREA
1.815
LENGTH
891.0

OAI

LENGTH
40.2

T2G-126-E06877


AREA
3.303
LENGTH
1651.4

COA


LENGTH
20.1

T2G-129-E06880

AREA
1.614
LENGTH
807.2

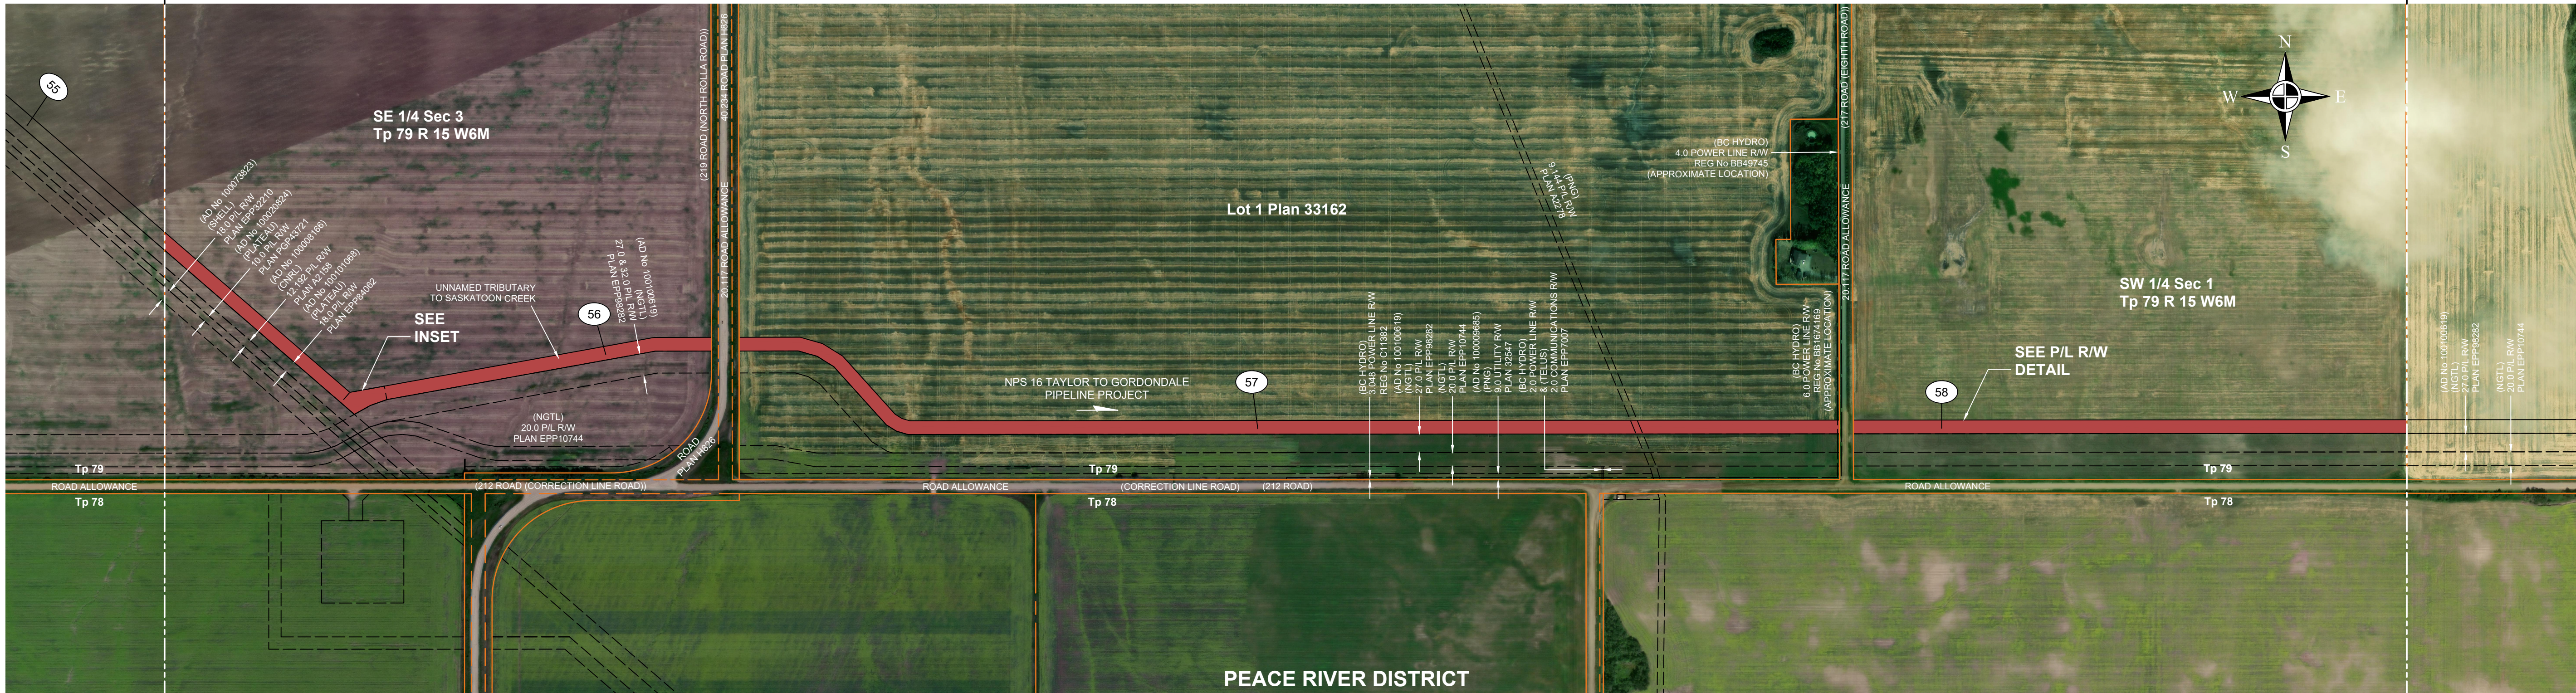

PIPELINE PLAN AND PROFILE IN:
SE 1/4 Sec 3
Lot 1 Plan 33162
SW 1/4 Sec 1
Tp 79 R 15 W6M

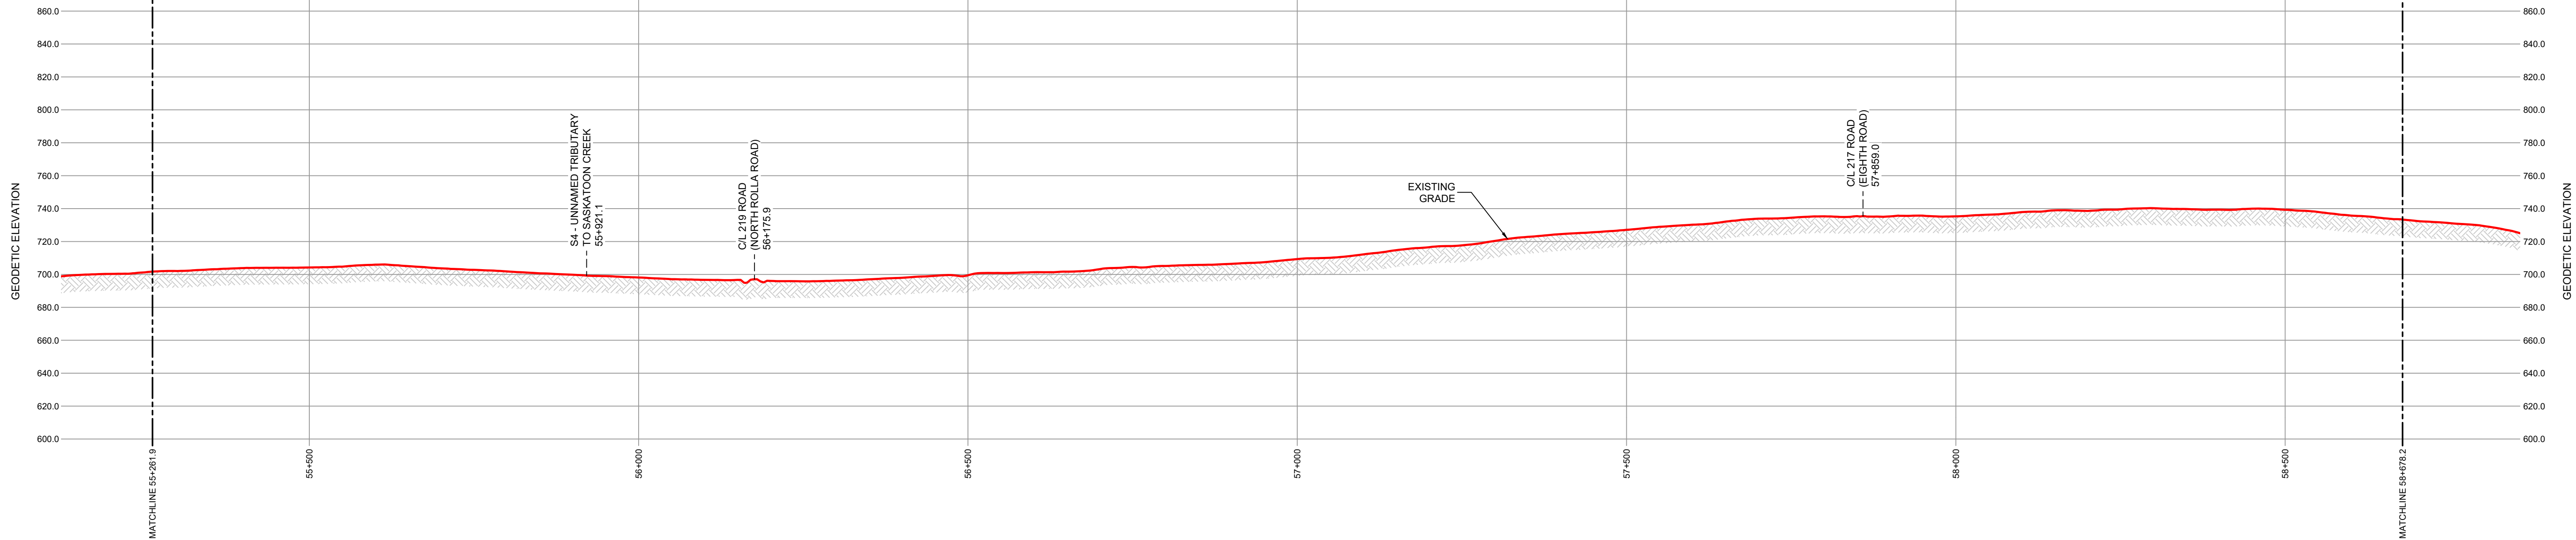

GENERAL NOTES:

1. ALL CHAINAGES AND DIMENSIONS ARE IN METRES UNLESS NOTED OTHERWISE.
2. PROFILE INFORMATION HAS BEEN OBTAINED FROM LIDAR AND FIELD SURVEY.
3. CHAINAGES SHOWN ARE HORIZONTAL GRID.
4. THIS DOCUMENT IS NOT A PLAN OF SURVEY, BUT IS A GRAPHICAL REPRESENTATION OF THE APPROXIMATE SIZE CONFIGURATION AND LOCATION OF PROPERTY OWNERSHIP. IT IS NOT INTENDED TO BE USED FOR LEGAL DESCRIPTIONS, CALCULATING EXACT DIMENSIONS OR PROPERTY AREAS.
5. CONVERSION FACTOR FOR HECTARES TO ACRES IS: 1 HECTARE = 2.4710 ACRES.
6. TYPICALLY THE RIGHT OF WAY WIDTH IS 20.0m BUT WILL VARY AT SPECIFIC LOCATIONS DUE TO ENGINEERING AND CONSTRUCTION RESTRICTIONS.
7. FULL SIZE DRAWINGS ARE PLOTTED ON 707 x 1000 (B1 SIZED PAPER).
REDUCED SIZE DRAWINGS ARE NOT TO SCALE.

LEGEND:

KILOMETRE POST:
 PROPOSED PIPELINE RIGHT OF WAY:
 PROPOSED VALVE SITE:
 PROPERTY LINE:

A/R: ACCESS ROAD
ha.: HECTARES
m: METRES
NPS: NOMINAL PIPE SIZE
P/L: PIPELINE
R/W: RIGHT OF WAY
C/L: CENTRE LINE

CER APPROVAL:

LAND TITLES OFFICE:

PLAN No. _____

ENTERED AND REGISTERED

ON _____

INSTRUMENT No: _____

A.D.REGISTRAR

REVISIONS:

[illegible]**PLAN SHOWING:**

Plan and Profile of Taylor to Gordondale Pipeline Project
from
KP 55+261.9 to 58+678.2
Limits of Sheet
SE 1/4 Sec 3 Tp 79 R 15 W6M
SW 1/4 Sec 1 Tp 79 R 15 W6M

Peace River District - British Columbia



Project Name: Taylor to Gordondale Pipeline Project
Project No.: PC/23004
Route Ref.: PB000523-GS-SPD-001_04C_T2G_ENG.DWG
Document No.: PB000523-DD-MAP-796_00

Sheet No.: 18.0

00
REVISION

FOR CONTINUATION SEE DRAWING: PB000523-DD-MAP-797