



R/W DETAILS
N.T.S.

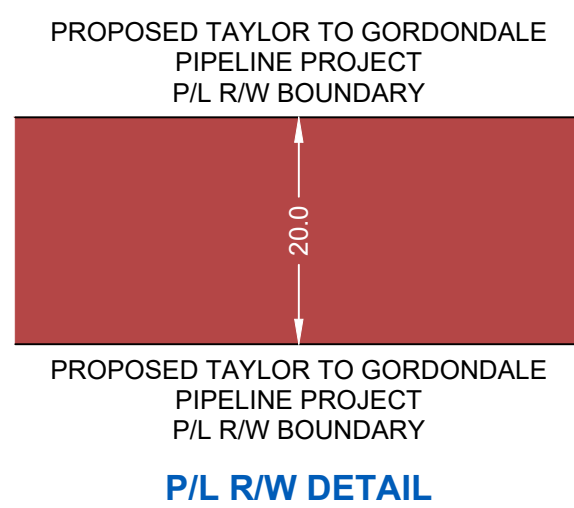

OWNERSHIP TRACT No.		PEACE RIVER-BED & SHORE (N1/2 Sec 20 Tp 82 R9e 17 W6M)	T2G-026-E06792	ROAD	T2G-029-E06794	T2G-030-E06795	T2G-033-E06796	ROAD	T2G-033-E06796	T2G-034-E06797	T2G-035-E06798	T2G-036-E06799	
AREA (he) AND LENGTH (m) OF PERMANENT EASEMENT		AREA 0.816 LENGTH 408.2	AREA 0.772 LENGTH 386.1	LENGTH 22.7	AREA 0.477 LENGTH 238.6	AREA 1.213 LENGTH 606.6	AREA 0.292 LENGTH 146.2	LENGTH 23.0	AREA 0.060 LENGTH 29.8	AREA 0.514 LENGTH 256.9	AREA 0.098 LENGTH 48.9	AREA 1.715 LENGTH 857.7	


PLAN
SCALE 1:5000

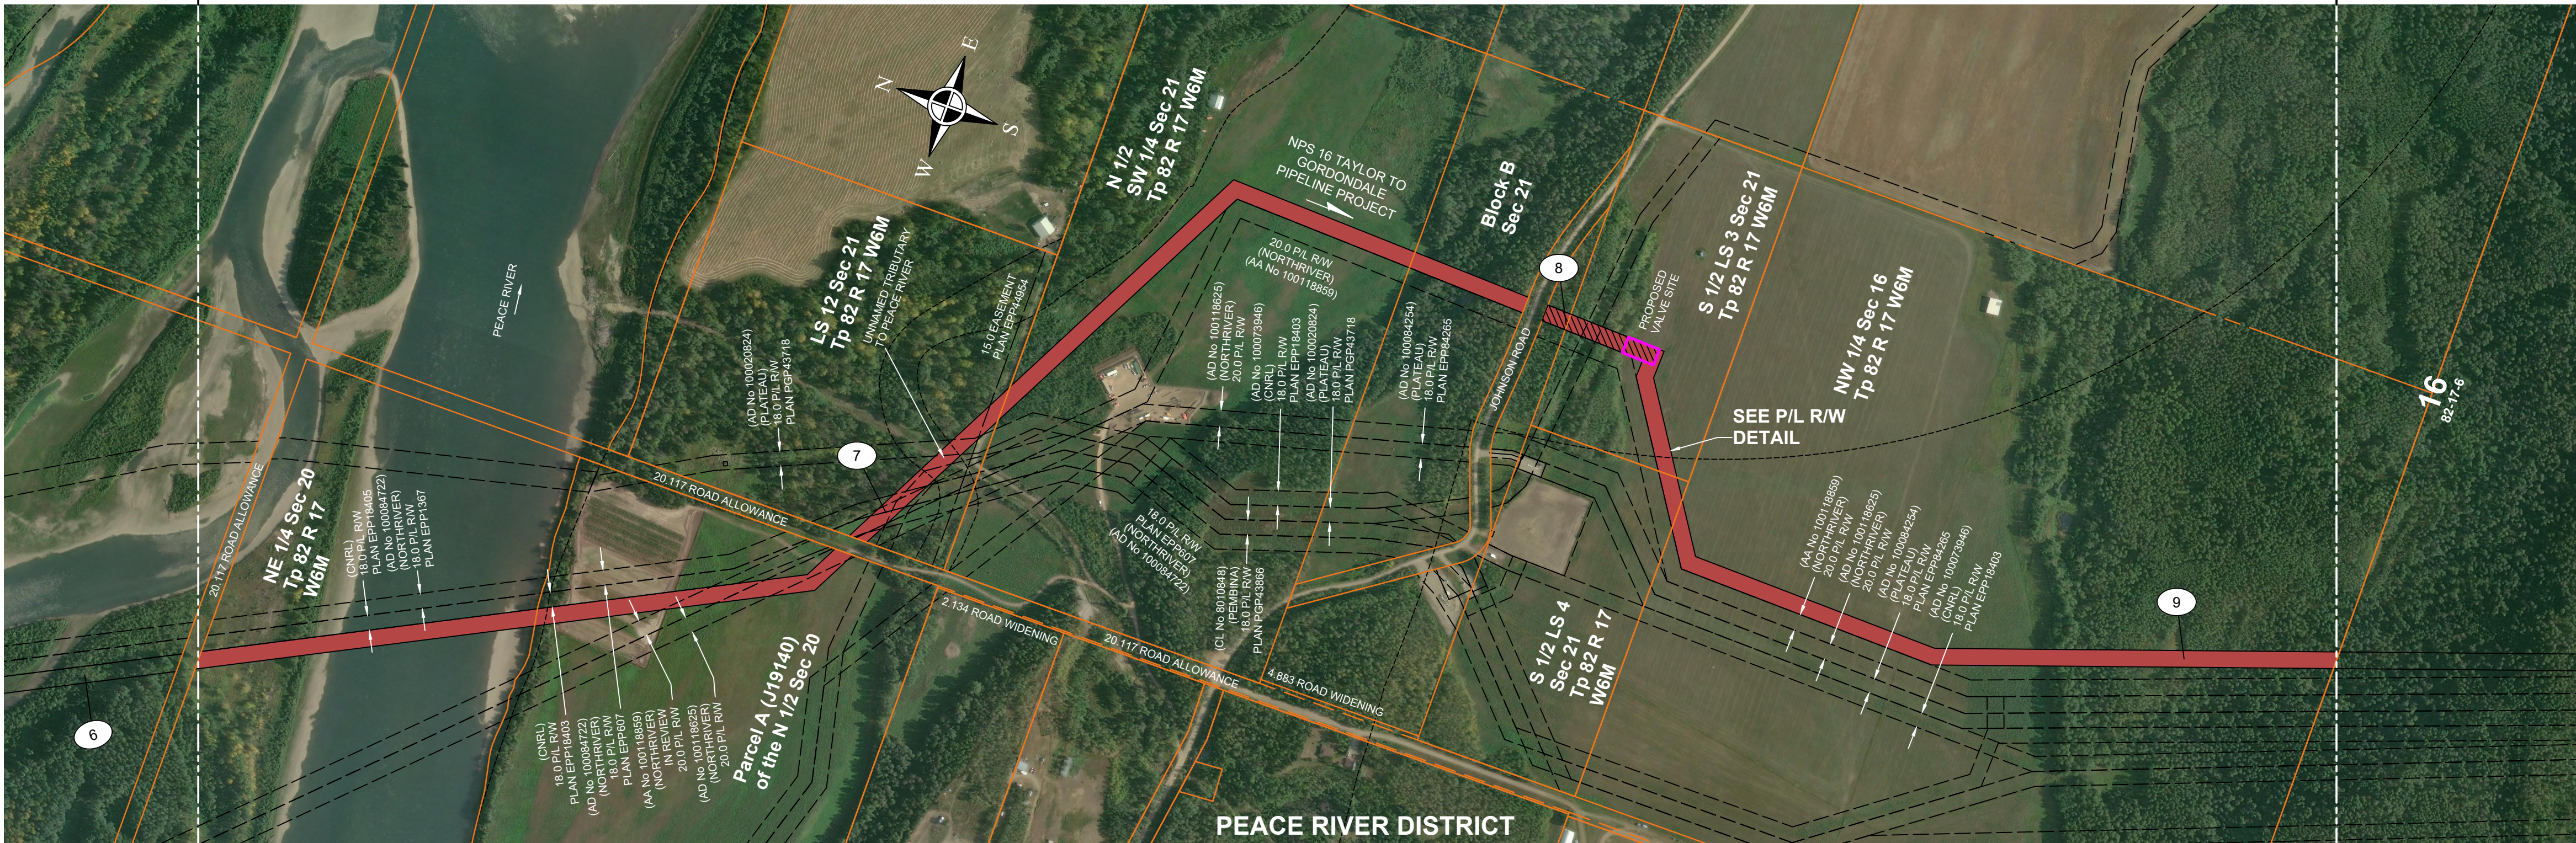

PIPELINE PLAN AND PROFILE IN:
NE 1/4 Sec 20
Parcel A (N 1/2 Sec 20)
LS 12 Sec 21
N 1/2 SW 1/4 Sec 21
Block B Sec 21
S 1/2 LS 3 Sec 21
S 1/2 LS 4 Sec 21
NW 1/4 Sec 16
Tp 82 R 17 W6M

FOR CONTINUATION SEE DRAWING: PB000523-DD-MAP-782

**PROFILE
SCALE
1:5000 HOR.
1:2000 VERT.**

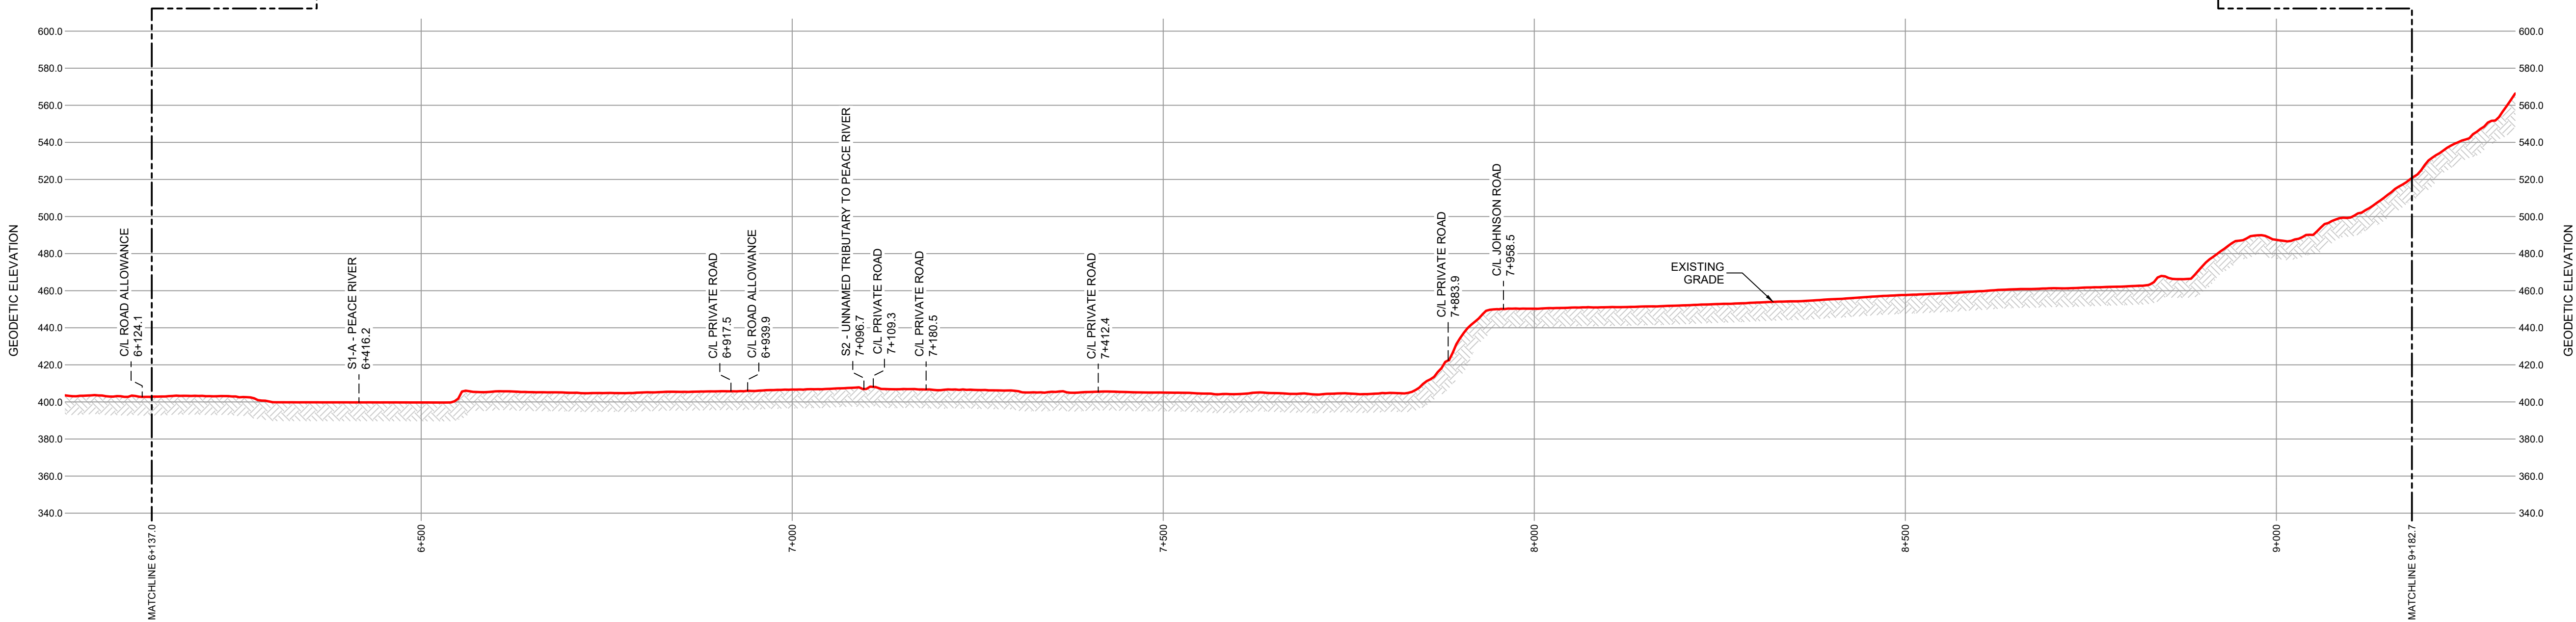

GENERAL NOTES:

1. ALL CHAINAGES AND DIMENSIONS ARE IN METRES UNLESS NOTED OTHERWISE.
2. PROFILE INFORMATION HAS BEEN OBTAINED FROM LIDAR AND FIELD SURVEY.
3. CHAINAGES SHOWN ARE HORIZONTAL GRID.
4. THIS DOCUMENT IS NOT A PLAN OF SURVEY, BUT IS A GRAPHICAL REPRESENTATION OF THE APPROXIMATE SIZE, CONFIGURATION AND LOCATION OF PROPERTY OWNERSHIP. IT IS NOT INTENDED TO BE USED FOR LEGAL DESCRIPTIONS, CALCULATING EXACT DIMENSIONS OR PROPERTY AREAS.
5. CONVERSION FACTOR FOR HECTARES TO ACRES IS: 1 HECTARE = 2.4710 ACRES.
6. TYPICALLY THE RIGHT OF WAY WIDTH IS 20.0m BUT WILL VARY AT SPECIFIC LOCATIONS DUE TO ENGINEERING AND CONSTRUCTION RESTRICTIONS.
7. FULL SIZE DRAWINGS ARE PLOTTED ON 707 x 1000 (B1 SIZED PAPER).
REDUCED SIZE DRAWINGS ARE NOT TO SCALE.

LEGEND:

KILOMETRE POST:

PROPOSED PIPELINE RIGHT OF WAY:

PROPOSED VALVE SITE:

PROPERTY LINE:

A/R: ACCESS ROAD

ha.: HECTARES

m: METRES

NPS: NOMINAL PIPE SIZE

P/L: PIPELINE

R/W: RIGHT OF WAY

C/L: CENTRE LINE

CER APPROVAL:

LAND TITLES OFFICE:

PLAN No. _____

ENTERED AND REGISTERED

ON _____

INSTRUMENT No: _____

A.D.REGISTRAR

REVISIONS:

[illegible]

PLAN SHOWING:
Plan and Profile of Taylor to Gordondale Pipeline Project
from
KP 6+137.0 to 9+182.7
Limits of Sheet
NE 1/4 Sec 20 Tp 82 R 17 W6M
NW 1/4 Sec 16 Tp 82 R 17 W6M
Peace River District - British Columbia



Project Name: Taylor to Gordondale Pipeline Project
Project No.: PC/23004
Route Ref.: PB000523-GS-SPD-001_04C_T2G_ENG_Ditchline_Rev4C
Document No.: PB000523-DD-MAP-781_00