


R/W DETAILS  
N.T.S.

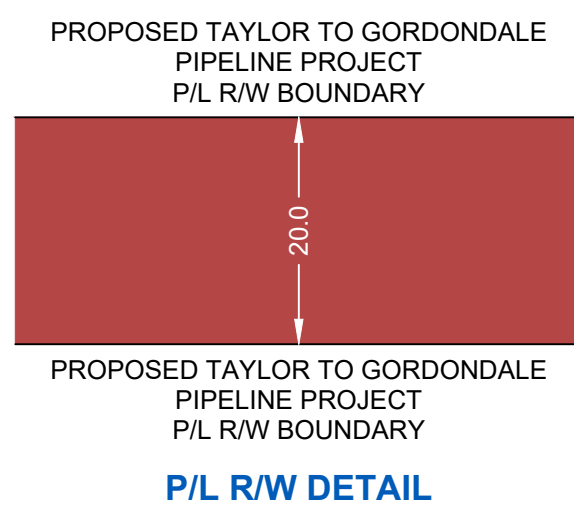

OWNERSHIP  
TRACT No.

T2G-085-E06841

T2G-087-E06843

T2G-089-E06845

ROAD

-089-  
6845

090-846

---

T2G-090-E06846

ROAD - - -

AREA (ha) AND  
LENGTH (m) OF  
PERMANENT  
EASEMENT

AREA  
1.727  
LENGTH  
863.4

AREA  
1.625  
LENGTH  
812.7

AREA  
1.467  
LENGTH  
733.6

|      |  |
|------|--|
| AREA |  |
| 073  |  |
| NGTH |  |
| 6.6  |  |

|     |  |
|-----|--|
| EA  |  |
| 39  |  |
| GTH |  |
| 9.7 |  |

33

AREA  
1.232  
LENGTH  
616.1

LENGTH  
20.1


PLAN  
SCALE 1"=5000



PIPELINE PLAN AND PROFILE IN:  
NE 1/4 Sec 11  
SE 1/4 Sec 11  
NE 1/4 Sec 2  
SE 1/4 Sec 2  
Tp 80 R 16 W6M

FOR CONTINUATION SEE DRAWING: PB000523-DD-MAP-792

**PROFILE  
SCALE  
1:5000 HOR.  
1:2000 VERT.**

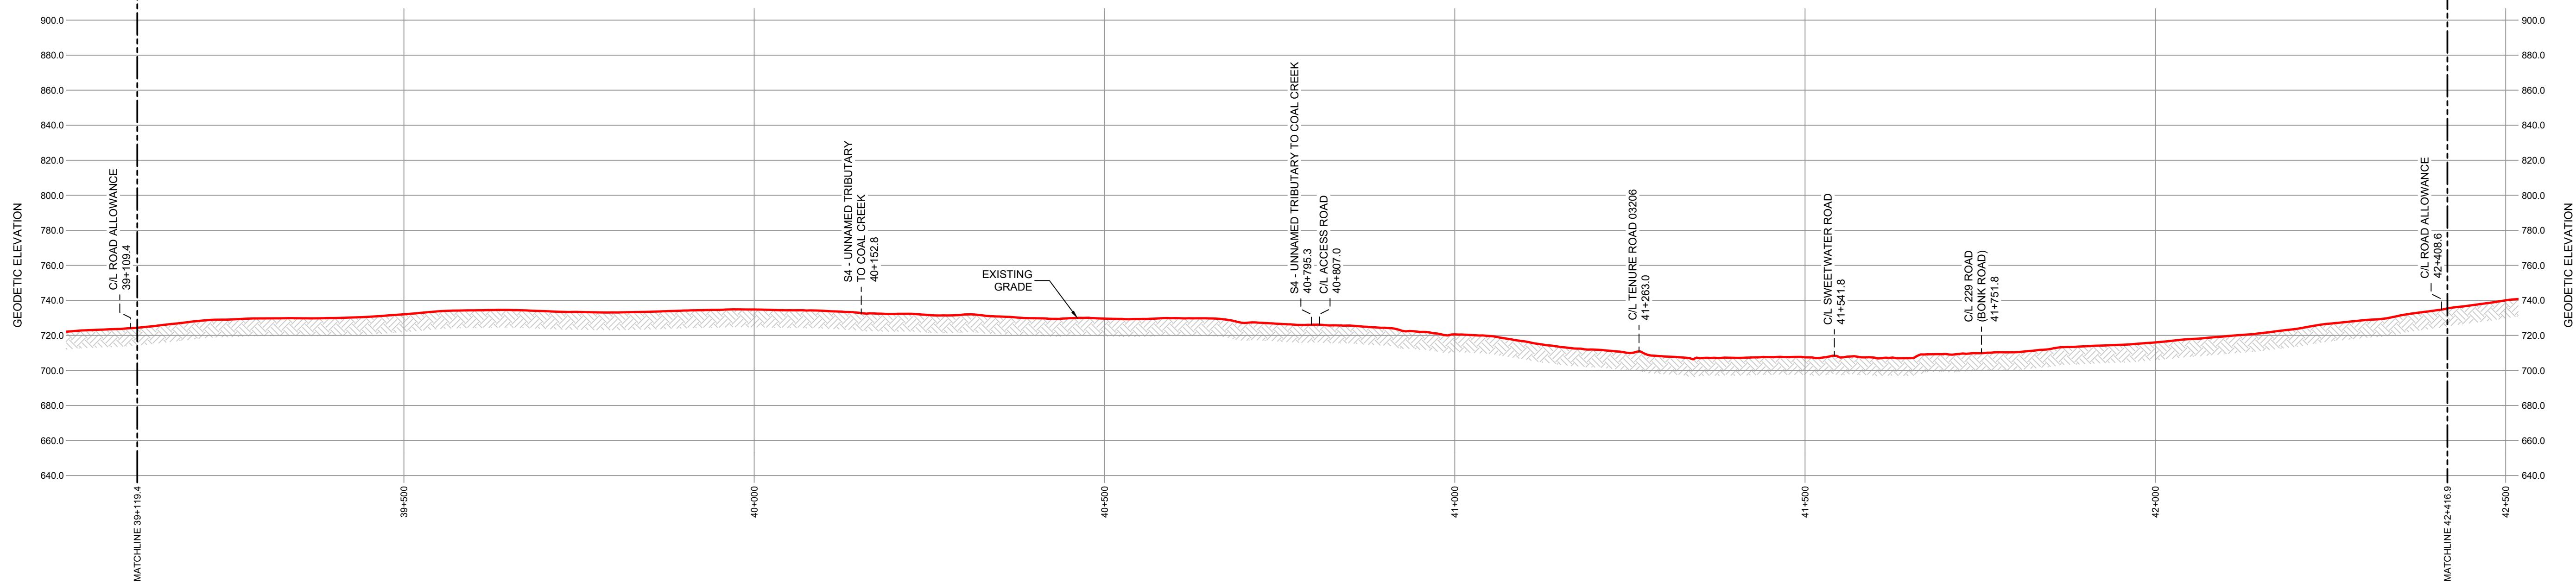

#### GENERAL NOTES:

1. ALL CHAINAGES AND DIMENSIONS ARE IN METRES UNLESS NOTED OTHERWISE.
2. PROFILE INFORMATION HAS BEEN OBTAINED FROM LIDAR AND FIELD SURVEY.
3. CHAINAGES SHOWN ARE HORIZONTAL GRID.
4. THIS DOCUMENT IS NOT A PLAN OF SURVEY, BUT IS A GRAPHICAL REPRESENTATION OF THE APPROXIMATE SIZE, CONFIGURATION AND LOCATION OF PROPERTY OWNERSHIP. IT IS NOT INTENDED TO BE USED FOR LEGAL DESCRIPTIONS, CALCULATING EXACT DIMENSIONS OR PROPERTY AREAS.
5. CONVERSION FACTOR FOR HECTARES TO ACRES IS: 1 HECTARE = 2.4710 ACRES.
6. TYPICALLY THE RIGHT OF WAY WIDTH IS 20.0m BUT WILL VARY AT SPECIFIC LOCATIONS DUE TO ENGINEERING AND CONSTRUCTION RESTRICTIONS.
7. FULL SIZE DRAWINGS ARE PLOTTED ON 707 x 1000 (B1 SIZED PAPER).  
REDUCED SIZE DRAWINGS ARE NOT TO SCALE.

**LEGEND:**

KILOMETRE POST:  
 PROPOSED PIPELINE RIGHT OF WAY:  
 PROPOSED VALVE SITE:  
 PROPERTY LINE:

|      |                   |
|------|-------------------|
| A/R: | ACCESS ROAD       |
| ha.: | HECTARES          |
| m:   | METRES            |
| NPS: | NOMINAL PIPE SIZE |
| P/L: | PIPELINE          |
| R/W: | RIGHT OF WAY      |
| C/L: | CENTRE LINE       |

**CER APPROVAL:**

**LAND TITLES OFFICE:**

**PLAN No.** \_\_\_\_\_

**ENTERED AND REGISTERED**

**ON** \_\_\_\_\_

**INSTRUMENT No:** \_\_\_\_\_

\_\_\_\_\_

**A.D.REGISTRAR**

REVISIONS:

[illegible]

PLAN SHOWING:  
**Plan and Profile of Taylor to Gordondale Pipeline Project**  
 from  
**KP 39+119.4 to 42+416.9**  
 Limits of Sheet  
**NE 1/4 Sec 11 Tp 80 R 16 W6M**  
**SE 1/4 Sec 2 Tp 80 R 16 W6M**



|                                                     |
|-----------------------------------------------------|
| Project Name: Taylor to Gordondale Pipeline Project |
| Project No.: PC/23004                               |
| Route Ref.: PB000523-GS-SPD-001_04C_T2G_ENG_I       |
| Document No.: PB000523-DD-MAP-791_00                |

Sheet No.: 13.0

**00**  
REVISION