



R/W DETAILS
N.T.S.

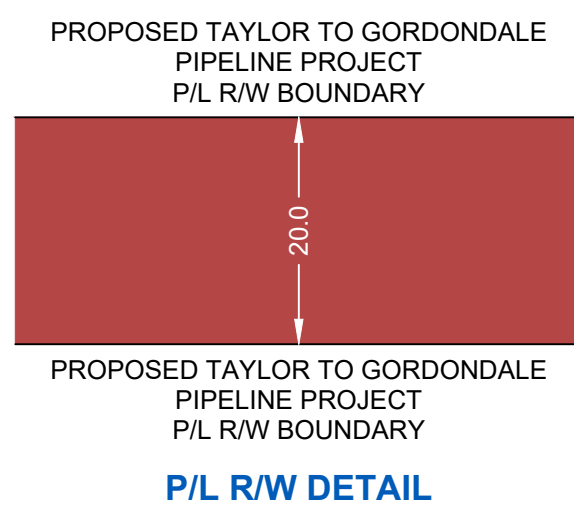

OWNERSHIP TRACT No.		T2G-131-E06882	MCQUEEN CREEK- BED & SHORE	T2G-131-E06882	ROAD	T2G-133-E06884	T2G-135-E06886	ROAD	T2G-136-E06887	
AREA (ha) AND LENGTH (m) OF PERMANENT EASEMENT		AREA 0.811 LENGTH 405.2	AREA 0.006 LENGTH 3.4	AREA 0.798 LENGTH 399.1	LENGTH 20.1	AREA 1.632 LENGTH 815.2	AREA 1.916 LENGTH 957.8	LENGTH 30.2	AREA 2.172 LENGTH 1085.9	



PIPELINE PLAN AND PROFILE IN:
SE 1/4 Sec 1
Tp 79 R 15 W6M
SW 1/4 Sec 6
SE 1/4 Sec 6
SW 1/4 Sec 5
Tp 79 R 14 W6M

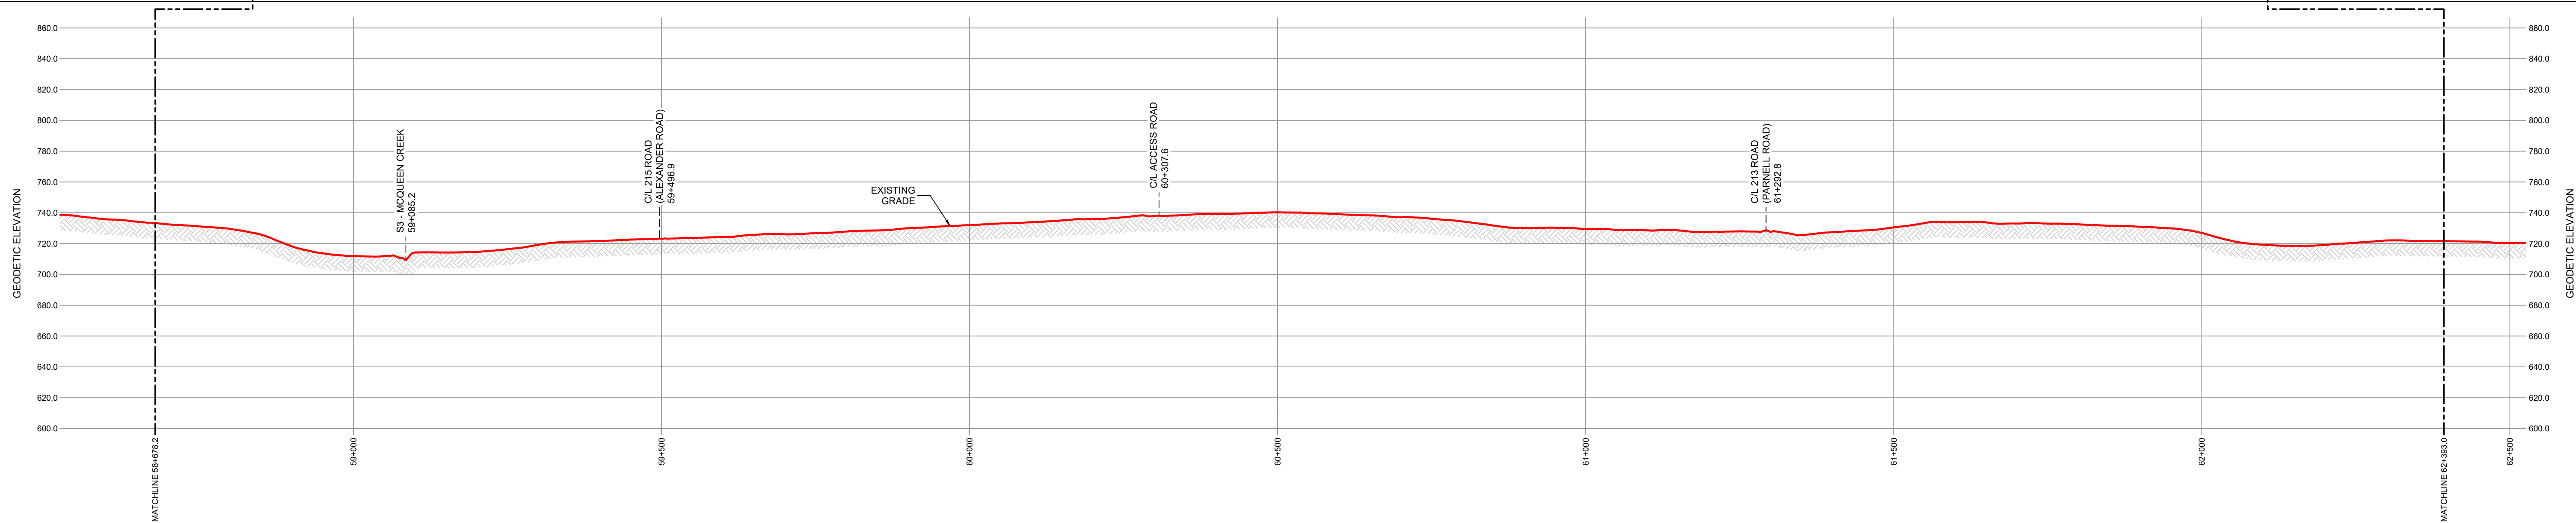

GENERAL NOTES:

1. ALL CHAINAGES AND DIMENSIONS ARE IN METRES UNLESS NOTED OTHERWISE.
2. PROFILE INFORMATION HAS BEEN OBTAINED FROM LIDAR AND FIELD SURVEY.
3. CHAINAGES SHOWN ARE HORIZONTAL GRID.
4. THIS DOCUMENT IS NOT A PLAN OF SURVEY, BUT IS A GRAPHICAL REPRESENTATION OF THE APPROXIMATE SIZE, CONFIGURATION AND LOCATION OF PROPERTY OWNERSHIP. IT IS NOT INTENDED TO BE USED FOR LEGAL DESCRIPTIONS, CALCULATING EXACT DIMENSIONS OR PROPERTY AREAS.
5. CONVERSION FACTOR FOR HECTARES TO ACRES IS: 1 HECTARE = 2.4710 ACRES.
6. TYPICALLY THE RIGHT OF WAY WIDTH IS 20.0m BUT WILL VARY AT SPECIFIC LOCATIONS DUE TO ENGINEERING AND CONSTRUCTION RESTRICTIONS.
7. FULL SIZE DRAWINGS ARE PLOTTED ON 707 x 1000 (B1 SIZED PAPER).
REDUCED SIZE DRAWINGS ARE NOT TO SCALE.

LEGEND:

KILOMETRE POST:

PROPOSED PIPELINE RIGHT OF WAY:

PROPOSED VALVE SITE:

PROPERTY LINE:

A/R: ACCESS ROAD

ha.: HECTARES

m: METRES

NPS: NOMINAL PIPE SIZE

P/L: PIPELINE

R/W: RIGHT OF WAY

C/L: CENTRE LINE

CER APPROVAL:

LAND TITLES OFFICE:

PLAN No. _____

ENTERED AND REGISTERED

ON _____

INSTRUMENT No: _____

A.D.REGISTRAR

[illegible]

PLAN SHOWING:
Plan and Profile of TAYLOR to Gordondale Pipeline Project
 from
KP 58+678.2 to 62+393.0
 Limits of Sheet
SE 1/4 Sec 1 Tp 79 R 15 W6M
SW 1/4 Sec 5 Tp 79 R 14 W6M
 Peace River District - British Columbia



Project Name: Taylor to Gordondale Pipeline Project
Project No.: PC/23004
Route Ref.: PB000523-GS-SPD-001_04C_T2G_ENG_D
Document No.: PB000523-DD-MAP-797_00

Sheet No.: 19.0