
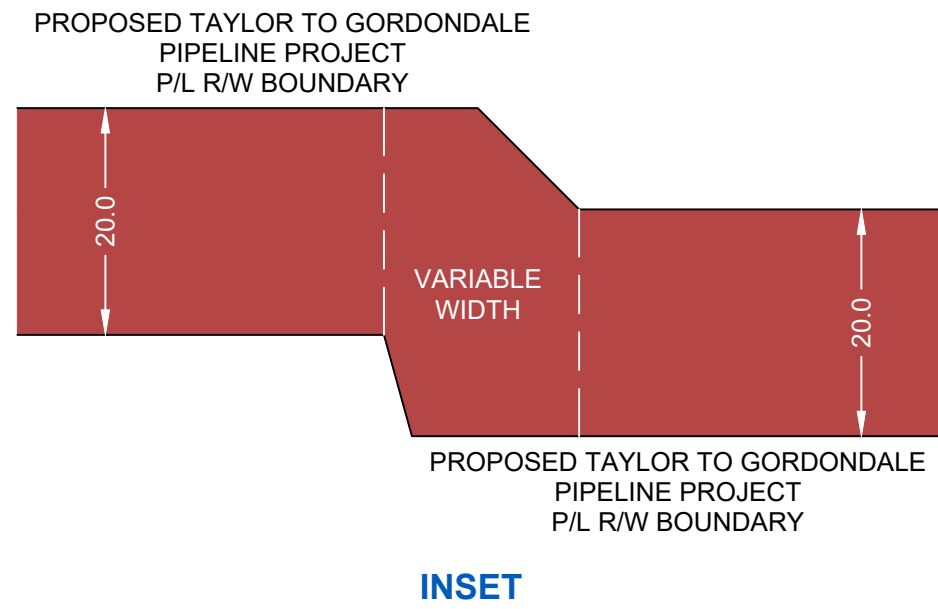


R/W DETAILS
N.T.S.

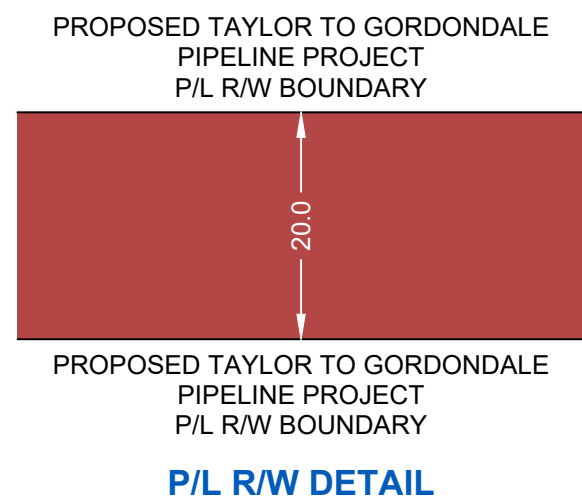

OWNERSHIP
TRACT No.

T2G-073-E06832

T2G-075-E06834

T2G-079-E06835

T2G-080-E06836

ROAD

AREA (ha) AND
LENGTH (m) OF
PERMANENT
EASEMENT


AREA
0.138
LENGTH
69.1

AREA
2.241
LENGTH
1112.7

AREA
1.651
LENGTH
831.6


AREA
3.440
LENGTH
1720.2

LENGTH
24.4

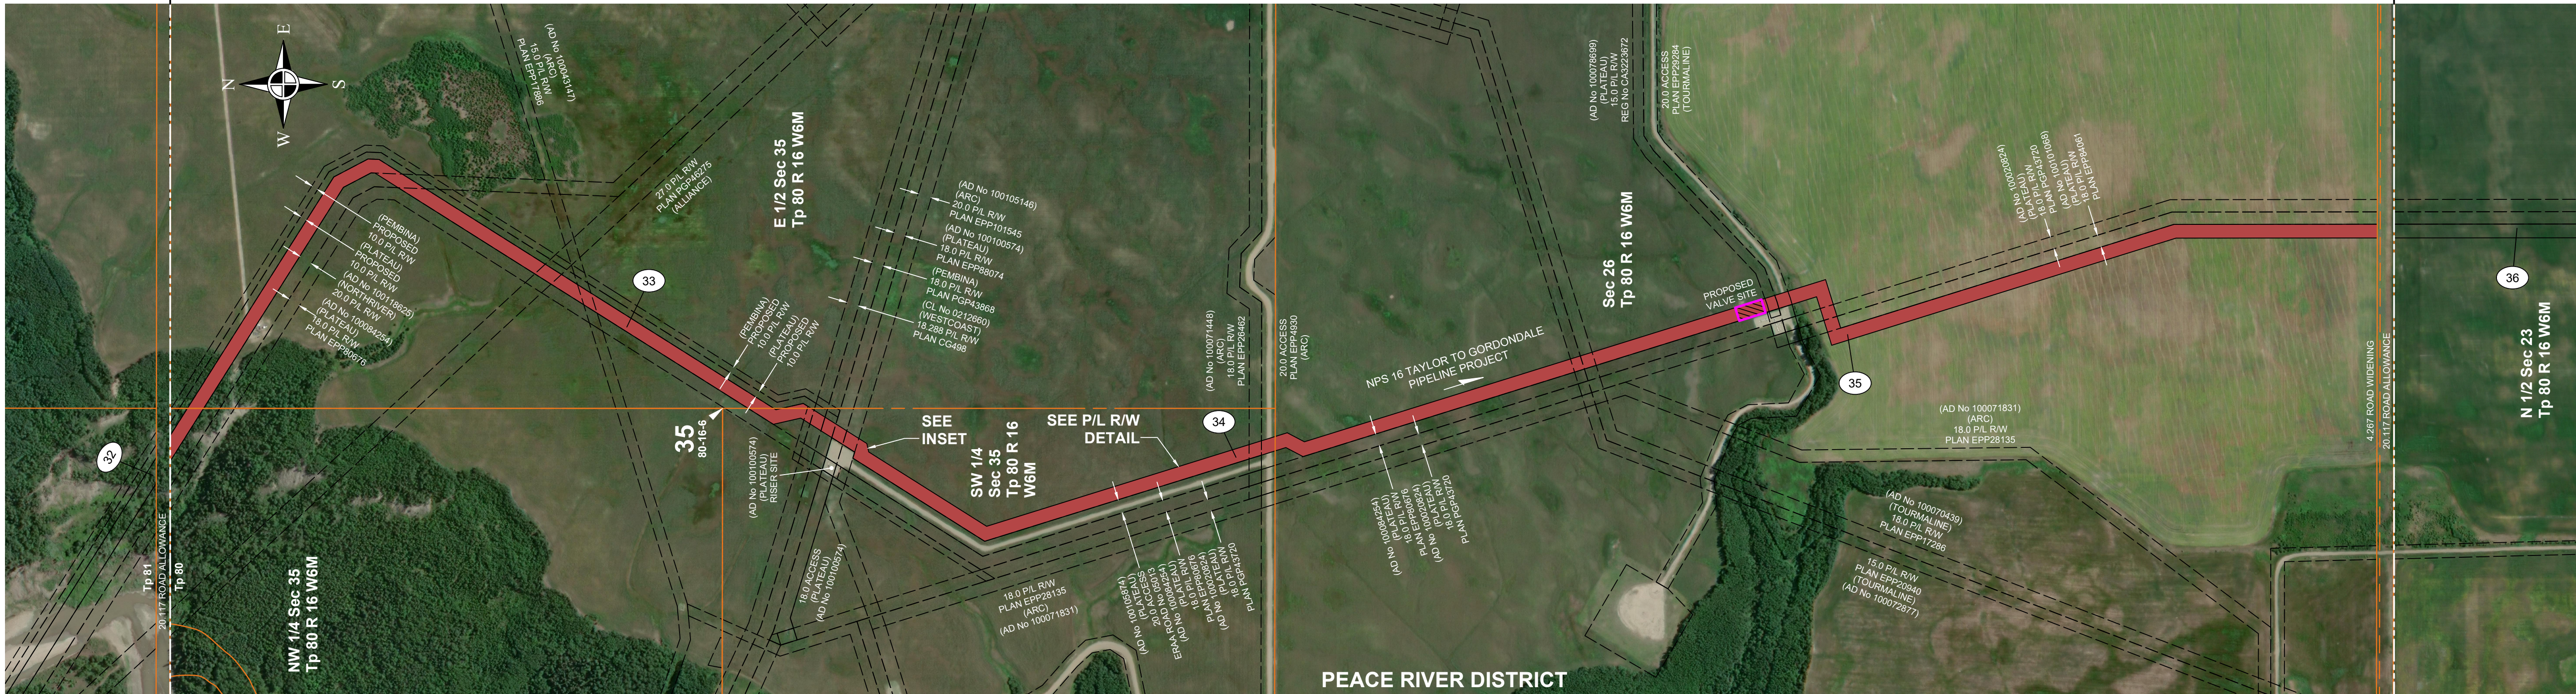

PIPELINE PLAN AND PROFILE IN:
NW 1/4 Sec 35
E 1/2 Sec 35
SW 1/4 Sec 35
Sec 26
Tp 80 R 16 W6M

FOR CONTINUATION SEE DRAWING: PB000523-DD-MAP-790

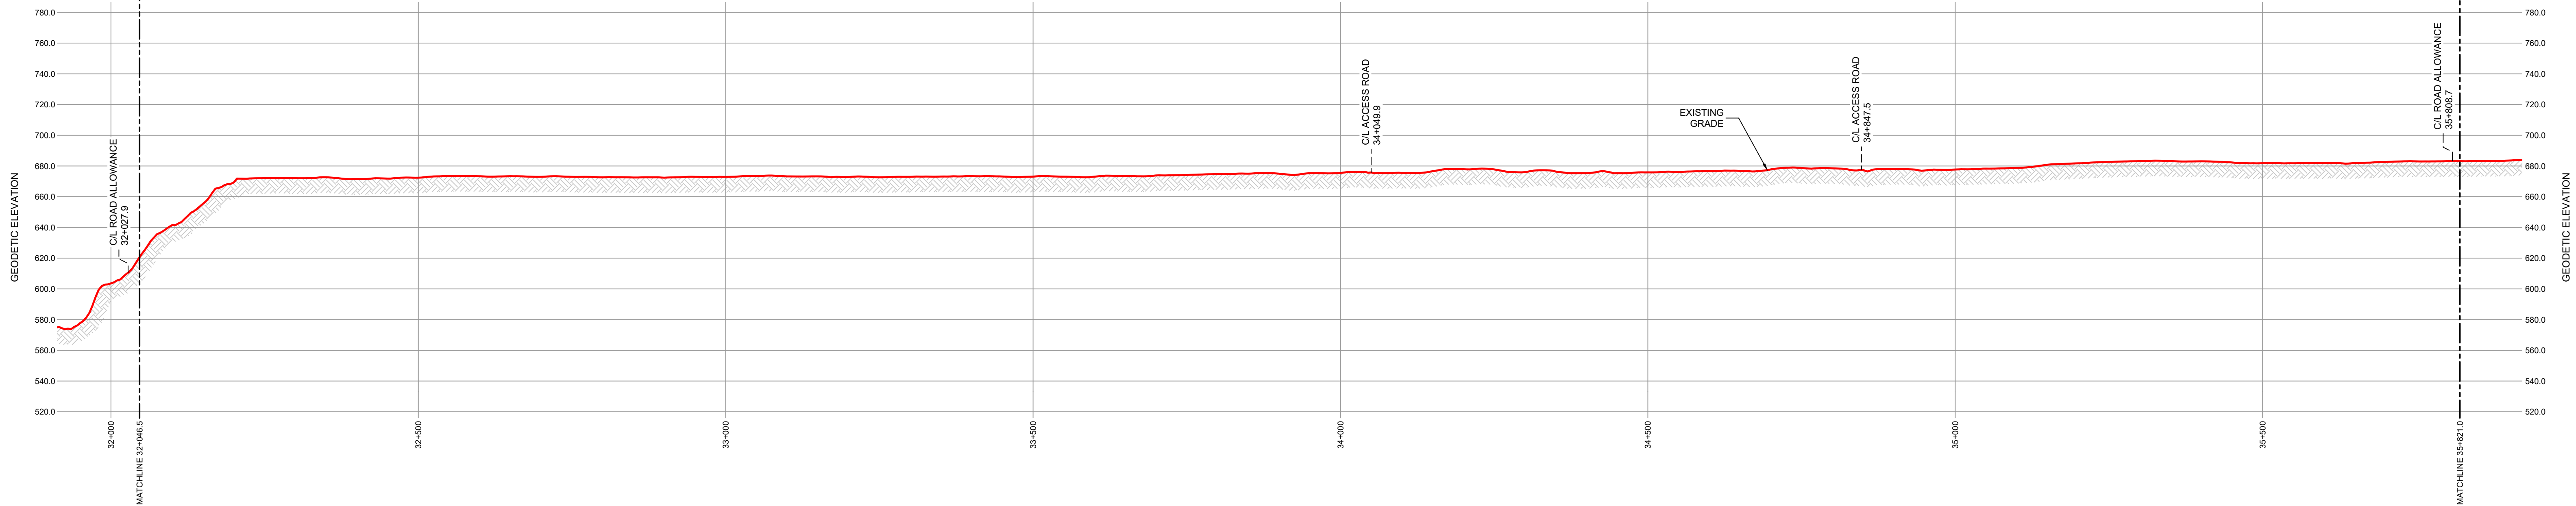

GENERAL NOTES:

1. ALL CHAINAGES AND DIMENSIONS ARE IN METRES UNLESS NOTED OTHERWISE.
2. PROFILE INFORMATION HAS BEEN OBTAINED FROM LIDAR AND FIELD SURVEY.
3. CHAINAGES SHOWN ARE HORIZONTAL GRID.
4. THIS DOCUMENT IS NOT A PLAN OF SURVEY, BUT IS A GRAPHICAL REPRESENTATION OF THE APPROXIMATE SIZE CONFIGURATION AND LOCATION OF PROPERTY OWNERSHIP. IT IS NOT INTENDED TO BE USED FOR LEGAL DESCRIPTIONS, CALCULATING EXACT DIMENSIONS OR PROPERTY AREAS.
5. CONVERSION FACTOR FOR HECTARES TO ACRES IS: 1 HECTARE = 2.4710 ACRES.
6. TYPICALLY THE RIGHT OF WAY WIDTH IS 20.0m BUT WILL VARY AT SPECIFIC LOCATIONS DUE TO ENGINEERING AND CONSTRUCTION RESTRICTIONS.
7. FULL SIZE DRAWINGS ARE PLOTTED ON 707 x 1000 (B1 SIZED PAPER).
REDUCED SIZE DRAWINGS ARE NOT TO SCALE.

LEGEND:

KILOMETRE POST:
PROPOSED PIPELINE RIGHT OF WAY:
PROPOSED VALVE SITE:
PROPERTY LINE:

A/R: ACCESS ROAD
ha.: HECTARES
m: METRES
NPS: NOMINAL PIPE SIZE
P/L: PIPELINE
R/W: RIGHT OF WAY
C/L: CENTRE LINE

CER APPROVAL:

LAND TITLES OFFICE:

PLAN No. _____

ENTERED AND REGISTERED

ON _____

INSTRUMENT No: _____

A.D.REGISTRAR

REVISIONS:

[illegible]

PLAN SHOWING:
Plan and Profile of Taylor to Gordondale Pipeline Project
 from
KP 32+046.5 to 35+821.0
 Limits of Sheet
NW 1/4 Sec 35 Tp 80 R 16 W6M
SE 1/4 Sec 26 Tp 80 R 16 W6M

Peace River District - British Columbia



Project Name: Taylor to Gordondale Pipeline Project
Project No.: PC/23004
Route Ref.: PB000523-GS-SPD-001_04C_T2G_ENG_Ditchline_Rev4C
Document No.: PB000523-DD-MAP-789_00

Sheet No.: 11.0

00
REVISI