


R/W DETAILS
N.T.S.

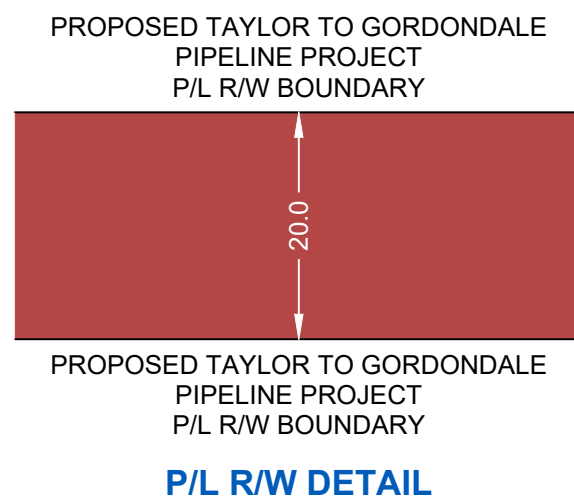

OWNERSHIP TRACT No.		T2G-114-E06867	T2G-115-E06868	T2G-117-E06869	ROAD	T2G-118-E06870	T2G-120-E06871	
AREA (he) AND LENGTH (m) OF PERMANENT EASEMENT		AREA 1.857 LENGTH 928.4	AREA 0.619 LENGTH 309.5	AREA 1.526 LENGTH 763.2	LENGTH 40.0	AREA 0.812 LENGTH 405.7	AREA 1.406 LENGTH 702.8	


PLAN
SCALE 1:5000



PIPELINE PLAN AND PROFILE IN:
SW 1/4 Sec 9
SE 1/4 Sec 9
NE 1/4 Sec 4
NW 1/4 Sec 3
SW 1/4 Sec 3
Tp 79 R 15 W6M

FOR CONTINUATION SEE DRAWING: PB000523-DD-MAP-796

**PROFILE
SCALE
1:5000 HOR.
1:2000 VERT.**

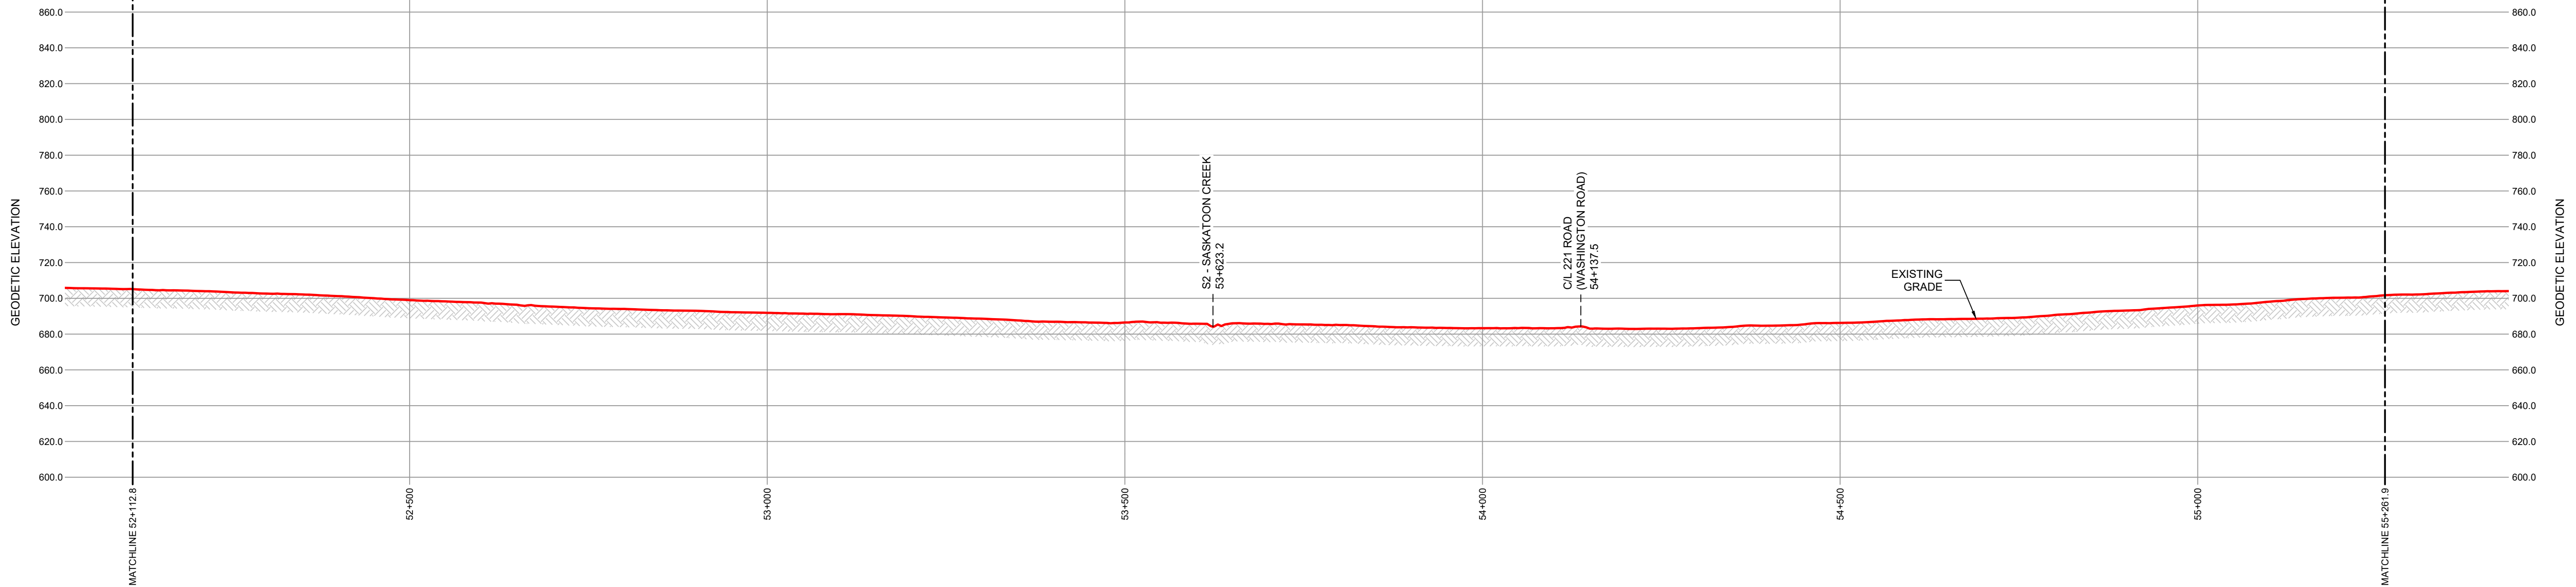

GENERAL NOTES:

1. ALL CHAINAGES AND DIMENSIONS ARE IN METRES UNLESS NOTED OTHERWISE.
2. PROFILE INFORMATION HAS BEEN OBTAINED FROM LIDAR AND FIELD SURVEY.
3. CHAINAGES SHOWN ARE HORIZONTAL GRID.
4. THIS DOCUMENT IS NOT A PLAN OF SURVEY, BUT IS A GRAPHICAL REPRESENTATION OF THE APPROXIMATE SIZE, CONFIGURATION AND LOCATION OF PROPERTY OWNERSHIP. IT IS NOT INTENDED TO BE USED FOR LEGAL DESCRIPTIONS, CALCULATING EXACT DIMENSIONS OR PROPERTY AREAS.
5. CONVERSION FACTOR FOR HECTARES TO ACRES IS: 1 HECTARE = 2.4710 ACRES.
6. TYPICALLY THE RIGHT OF WAY WIDTH IS 20.0m BUT WILL VARY AT SPECIFIC LOCATIONS DUE TO ENGINEERING AND CONSTRUCTION RESTRICTIONS.
7. FULL SIZE DRAWINGS ARE PLOTTED ON 707 x 1000 (B1 SIZED PAPER).
REDUCED SIZE DRAWINGS ARE NOT TO SCALE.

LEGEND:

KILOMETRE POST:

PROPOSED PIPELINE RIGHT OF WAY:

PROPOSED VALVE SITE:

PROPERTY LINE:

A/R: ACCESS ROAD

ha.: HECTARES

m: METRES

NPS: NOMINAL PIPE SIZE

P/L: PIPELINE

R/W: RIGHT OF WAY

C/L: CENTRE LINE

CER APPROVAL:

LAND TITLES OFFICE:

PLAN No. _____

ENTERED AND REGISTERED

ON _____

INSTRUMENT No: _____

A.D.REGISTRAR

REVISIONS:

[illegible]

PLAN SHOWING:

Plan and Profile of TYPAL to Gordondale Pipeline Project
from
KP 52+112.8 to 55+261.9
Limits of Sheet
SW 1/4 Sec 9 Tp 79 R 15 W6M
SW 1/4 Sec 3 Tp 79 R 15 W6M

Peace River District - British Columbia



Project Name: Taylor to Gordondale Pipeline Project
Project No.: PC/23004
Route Ref.: PB000523-GS-SPD-001_04C_T2G_ENG_Ditchline_Rev4C
Document No.: PB000523-DD-MAP-795_00