


R/W DETAILS
N.T.S.

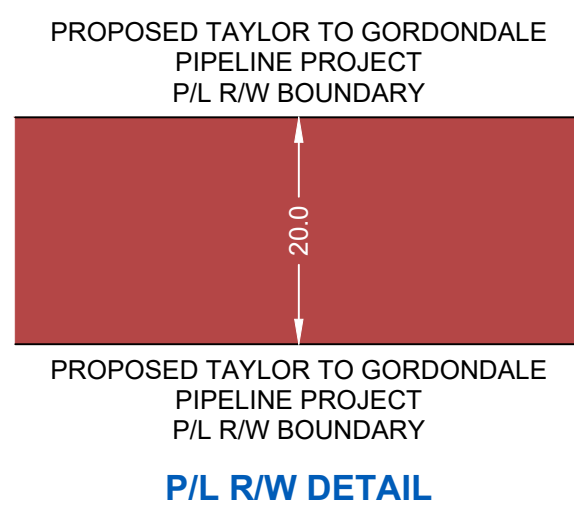

OWNERSHIP
TRACT No.

T2G-057-E06816

T2G-059-E06818

T2G-058-E06817

ROAD

T2G-060-E06819

T2G-062-E06821

AREA (ha) AND
LENGTH (m) OF
PERMANENT
EASEMENT

AREA
2.135
LENGTH
1067.5

AREA
0.527
LENGTH
263.7


AREA
1.511
LENGTH
755.7

LENGTH
26.5

AREA
1.176
LENGTH
587.8

AREA
0.794
LENGTH
397.2


FOR CONTINUATION SEE DRAWING: PB000523-DD-MAP-784

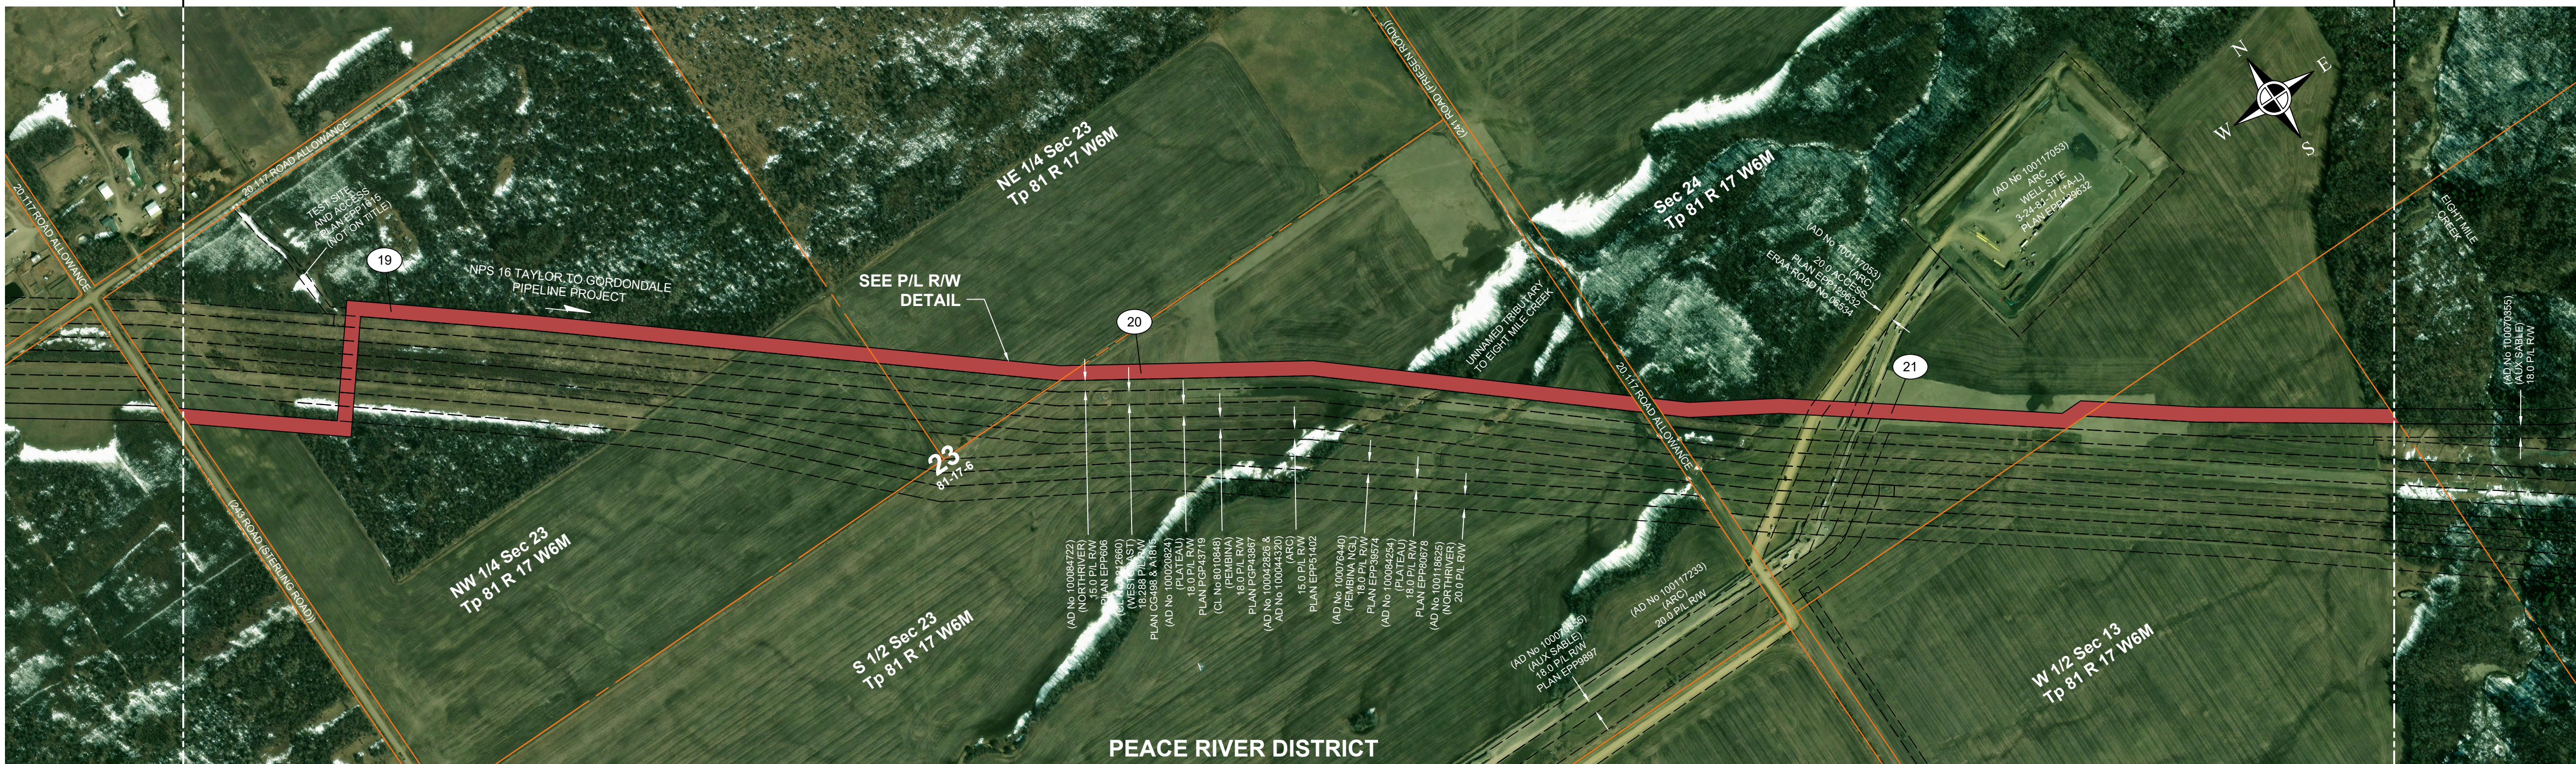

PIPELINE PLAN AND PROFILE IN:
NW 1/4 Sec 23
NE 1/4 Sec 23
S 1/2 Sec 23
Sec 24
W 1/2 Sec 13
Tp 81 R 17 W6M

FOR CONTINUATION SEE DRAWING: PB000523-DD-MAP-786

**PROFILE
SCALE
1:5000 HOR.
1:2000 VERT.**

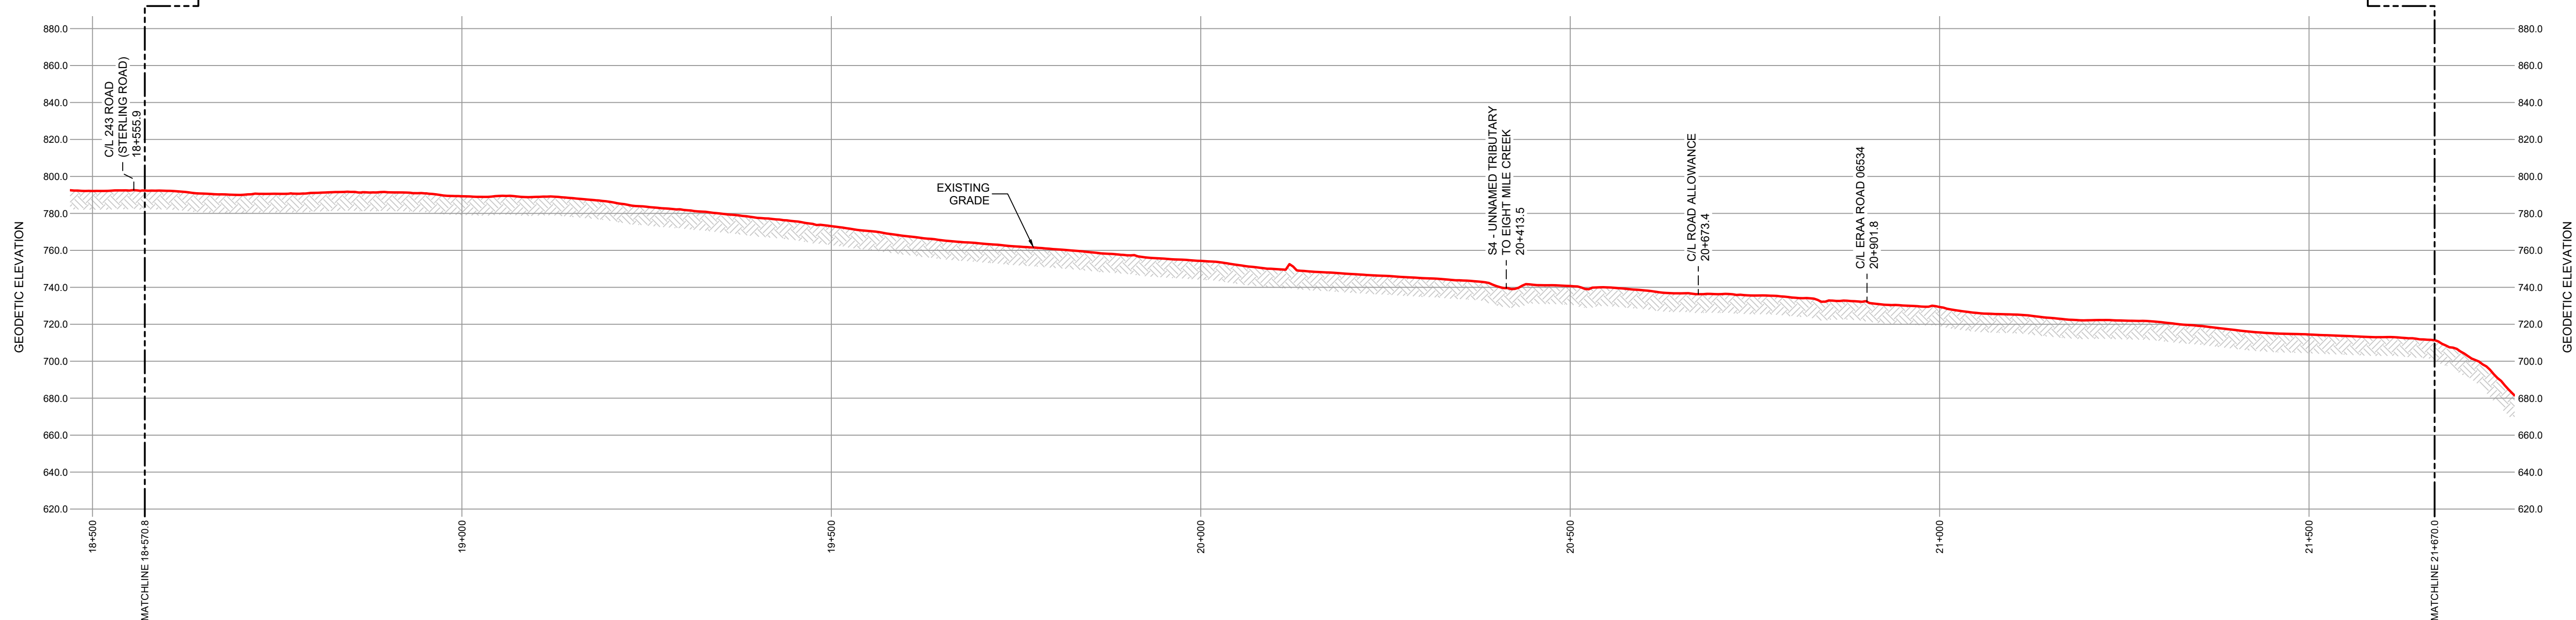

GENERAL NOTES:

1. ALL CHAINAGES AND DIMENSIONS ARE IN METRES UNLESS NOTED OTHERWISE.
2. PROFILE INFORMATION HAS BEEN OBTAINED FROM LIDAR AND FIELD SURVEY.
3. CHAINAGES SHOWN ARE HORIZONTAL GRID.
4. THIS DOCUMENT IS NOT A PLAN OF SURVEY, BUT IS A GRAPHICAL REPRESENTATION OF THE APPROXIMATE SIZE, CONFIGURATION AND LOCATION OF PROPERTY OWNERSHIP. IT IS NOT INTENDED TO BE USED FOR LEGAL DESCRIPTIONS, CALCULATING EXACT DIMENSIONS OR PROPERTY AREAS.
5. CONVERSION FACTOR FOR HECTARES TO ACRES IS: 1 HECTARE = 2.4710 ACRES.
6. TYPICALLY THE RIGHT OF WAY WIDTH IS 20.0m BUT WILL VARY AT SPECIFIC LOCATIONS DUE TO ENGINEERING AND CONSTRUCTION RESTRICTIONS.
7. FULL SIZE DRAWINGS ARE PLOTTED ON 707 x 1000 (B1 SIZED PAPER).
REDUCED SIZE DRAWINGS ARE NOT TO SCALE.

LEGEND:

KILOMETRE POST:
PROPOSED PIPELINE RIGHT OF WAY:
PROPOSED VALVE SITE:
PROPERTY LINE:

A/R: ACCESS ROAD
ha.: HECTARES
m: METRES
NPS: NOMINAL PIPE SIZE
P/L: PIPELINE
R/W: RIGHT OF WAY
C/L: CENTRE LINE

CER APPROVAL:

LAND TITLES OFFICE:

PLAN No. _____

ENTERED AND REGISTERED

ON _____

INSTRUMENT No: _____

A.D.REGISTRAR

REVISIONS:

[illegible]

PLAN SHOWING:
Plan and Profile of Taylor to Gordondale Pipeline Project
from
KP 18+570.8 to 21+670.0
Limits of Sheet
NW 1/4 Sec 23 Tp 81 R 17 W6M
NW 1/4 Sec 13 Tp 81 R 17 W6M
Peace River District - British Columbia



Project Name: Taylor to Gordondale Pipeline Project
Project No.: PC/23004
Route Ref.: PB000523-GS-SPD-001_04C_T2G_ENG_Ditchline_Rev4C
Document No.: PB000523-DD-MAP-785_00