


R/W DETAILS
N.T.S.

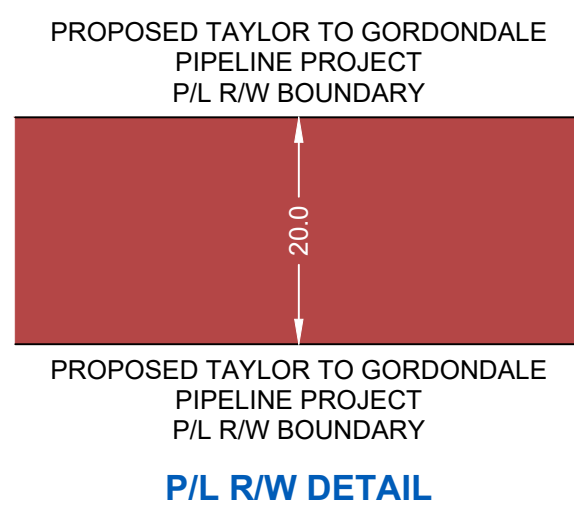

OWNERSHIP
TRACT No.

2G-001-E06776

T2G-004-E06778

G-005-E06779

ROAD

T2G-009-E06781

T2G-011-
E06783

T2G
E06

OAD

AREA (ha) AND
LENGTH (m) OF
PERMANENT
EASEMENT

AREA
0.815
LENGTH
407.7

AREA
0.460
LENGTH
229.8

AREA
1.250
LENGTH
624.9

LENGTH
26.4

AREA
2.363
LENGTH
1181.3

AREA	0.011
LENGTH	5.4

AREA
0.480
LENGTH
239.9


16.0



PIPELINE PLAN AND PROFILE IN:
Plan B7789 (NE 1/4 Sec 5)
SE 1/4 Sec 5
SW 1/4 Sec 5
Tp 83 R 17 W6M
NW 1/4 Sec 31
NE 1/4 Sec 31
Tp 82 R 17 W6M

FOR CONTINUATION SEE DRAWING: PB000523-DD-MAP-780

**PROFILE
SCALE
1:5000 HOR.
1:2000 VERT.**

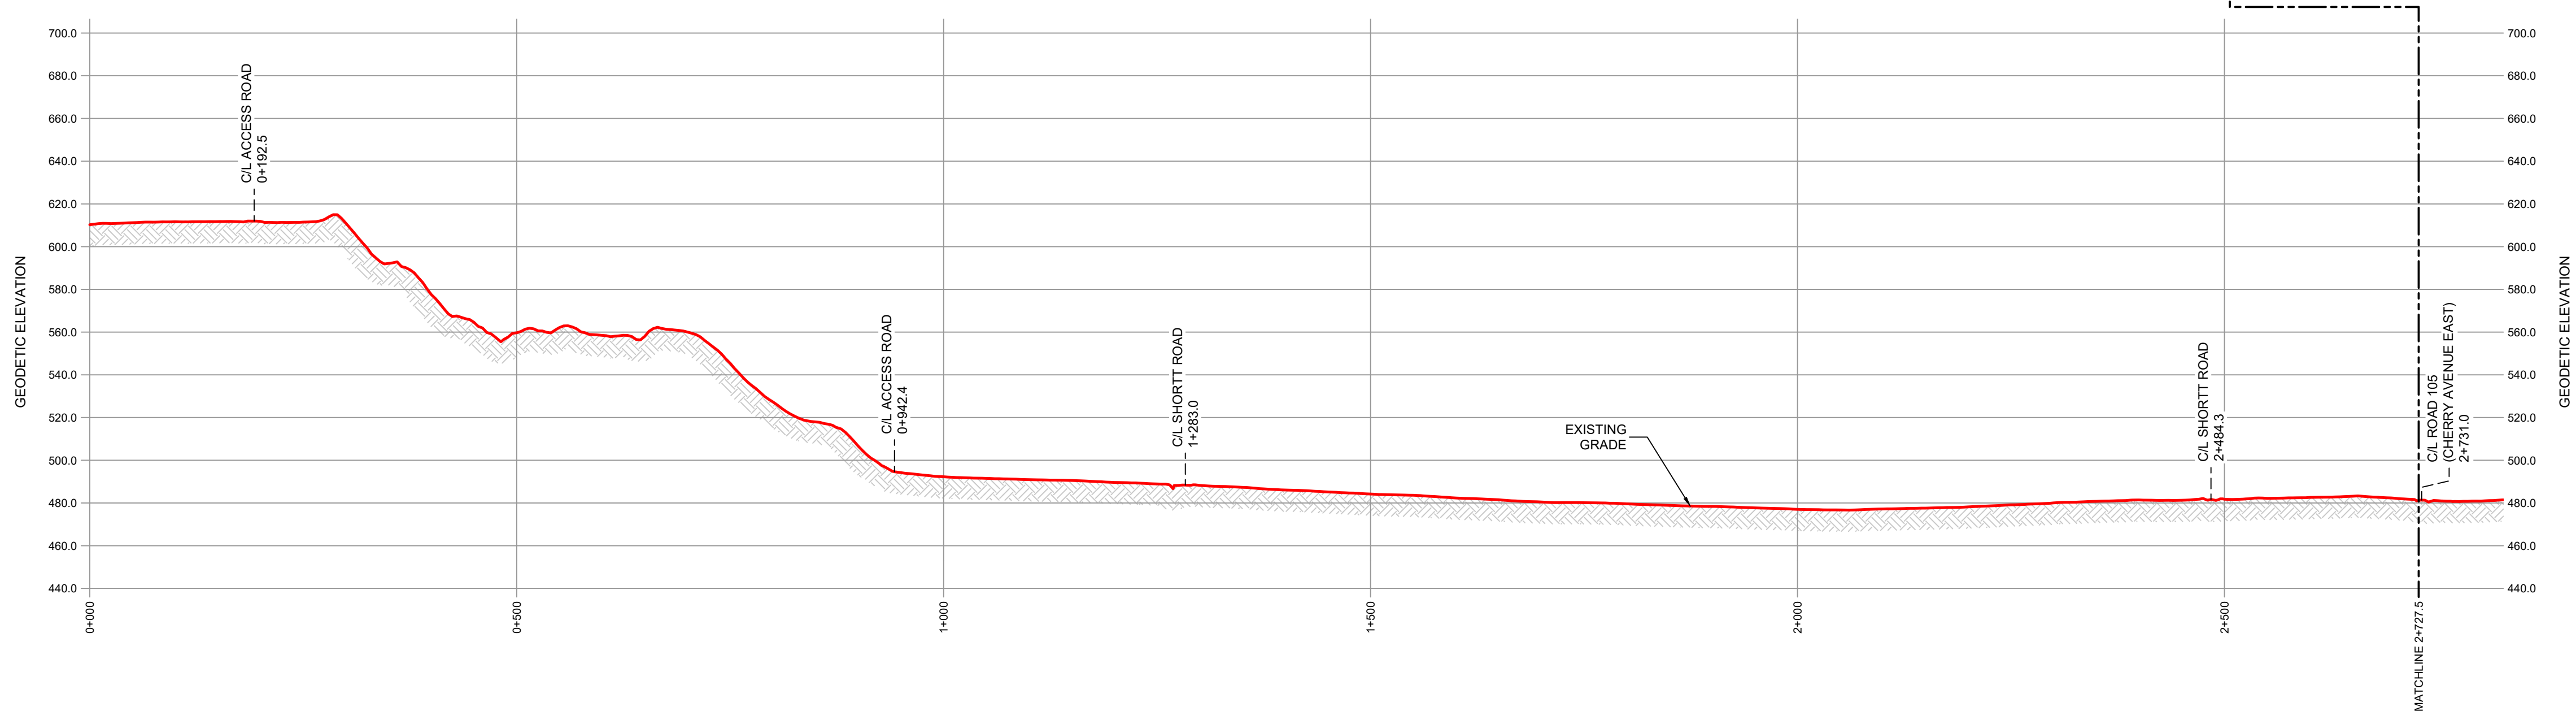

GENERAL NOTES:

1. ALL CHAINAGES AND DIMENSIONS ARE IN METRES UNLESS NOTED OTHERWISE.
2. PROFILE INFORMATION HAS BEEN OBTAINED FROM LIDAR AND FIELD SURVEY.
3. CHAINAGES SHOWN ARE HORIZONTAL GRID.
4. THIS DOCUMENT IS NOT A PLAN OF SURVEY, BUT IS A GRAPHICAL REPRESENTATION OF THE APPROXIMATE SIZE, CONFIGURATION AND LOCATION OF PROPERTY OWNERSHIP. IT IS NOT INTENDED TO BE USED FOR LEGAL DESCRIPTIONS, CALCULATING EXACT DIMENSIONS OR PROPERTY AREAS.
5. CONVERSION FACTOR FOR HECTARES TO ACRES IS: 1 HECTARE = 2.4710 ACRES.
6. TYPICALLY THE RIGHT OF WAY WIDTH IS 20.0m BUT WILL VARY AT SPECIFIC LOCATIONS DUE TO ENGINEERING AND CONSTRUCTION RESTRICTIONS.
7. FULL SIZE DRAWINGS ARE PLOTTED ON 707 x 1000 (B1 SIZED PAPER).
REDUCED SIZE DRAWINGS ARE NOT TO SCALE.

LEGEND:

KILOMETRE POST:
 PROPOSED PIPELINE RIGHT OF WAY:
 PROPOSED VALVE SITE:
 PROPERTY LINE:

 A/R: ACCESS ROAD
 ha.: HECTARES
 m: METRES
 NPS: NOMINAL PIPE SIZE
 P/L: PIPELINE
 R/W: RIGHT OF WAY
 C/L: CENTRE LINE

CER APPROVAL:

LAND TITLES OFFICE:

PLAN No. _____

ENTERED AND REGISTERED

ON _____

INSTRUMENT No: _____

A.D.REGISTRAR

REVISIONS:

[illegible]

PLAN SHOWING:
Plan and Profile of Taylor to Gordondale Pipeline Project
 from
KP 0+000 to 2+727.5
 Limits of Sheet
NE 1/4 Sec 5 Tp 83 R 17 W6M
NE 1/4 Sec 31 Tp 82 R 17 W6M

Peace River District - British Columbia



Project Name: Taylor to Gordondale Pipeline Project
Project No.: PC/23004
Route Ref.: PB000523-GS-SPD-001_04C_T2G_ENG_Ditchline_Rev4C
Document No.: PB000523-DD-MAP-779_00